

PLANNING EXHIBITED DOCUMENTS
 Ref No: DA 0060/2015
 Date advertised: 29/04/2015
 Planning Administration
 This document is subject to copyright and is provided for use in accordance with the provisions of the Copyright Act 1969. It is not to be reproduced, stored in a retrieval system or transmitted in any form or by any means, electronic, mechanical, photocopying, recording, or by any information storage or retrieval system, without the prior written permission of the copyright owner.



Postal Address
 PO Box 63
 Riverside
 Tasmania 7250
 W 6ty.com.au
 E admin@6ty.com.au

6ty Pty Ltd
 ABN 27 014 609 900

Architectural
 ABP No. CC4874f
 Structural / Civil
 ABP No. CC1633i

Tamar Suite 103
 The Charles
 287 Charles Street
 Launceston Tasmania
 P (03) 6332 3300

57 Best Street
 Devonport Tasmania
 P (03) 6424 7161


QMS ISO 9001 Approved Company



SITE PLAN
 SCALE 1:200

PLANNING DOCUMENT

ISSUE	DATE	ISSUED FOR	REV.
01	15.02.10	PLANNING APPROVAL	-

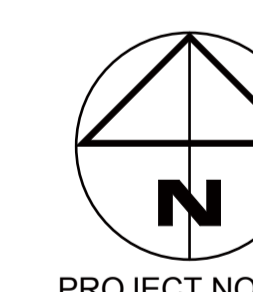

DIMENSIONS ARE IN MILLIMETRES. DO NOT SCALE. CHECK AND VERIFY ALL DIMENSIONS ON SITE. REFER DISCREPANCIES TO THE SUPERINTENDENT. ALL WORK SHALL BE CARRIED OUT IN ACCORDANCE WITH: BUILDING CODE OF AUSTRALIA, APPLICABLE AUSTRALIAN STANDARDS & LOCAL AUTHORITY REQUIREMENTS.

PROJECT: SHAREE MARSHALL - TOWNHOUSE
 AT: 123-125 ST. JOHN STREET, LAUNCESTON
 FOR: SHAREE MARSHALL

DRAWING: SITE PLAN

DESIGNED: C.G.B. DRAWN: M.M.W. CHECKED: C.G.B.

SCALES: 1:200 AT A1 SIZE DRAWING SHEET

PROJECT No. 14.392 DRAWING No. Ap01 REV. -

Postal Address
 PO Box 63
 Riverside
 Tasmania 7250
 W 6ty.com.au
 E admin@6ty.com.au


6ty Pty Ltd
 ABN 27 014 609 900

Architectural
 ABP No. CC4874f
 Structural / Civil
 ABP No. CC1633i


Tamar Suite 103
 The Charles
 287 Charles Street
 Launceston Tasmania
 P (03) 6332 3300

57 Best Street
 Devonport Tasmania
 P (03) 6424 7161

QMS
 ISO
 9001
 Approved
 Company

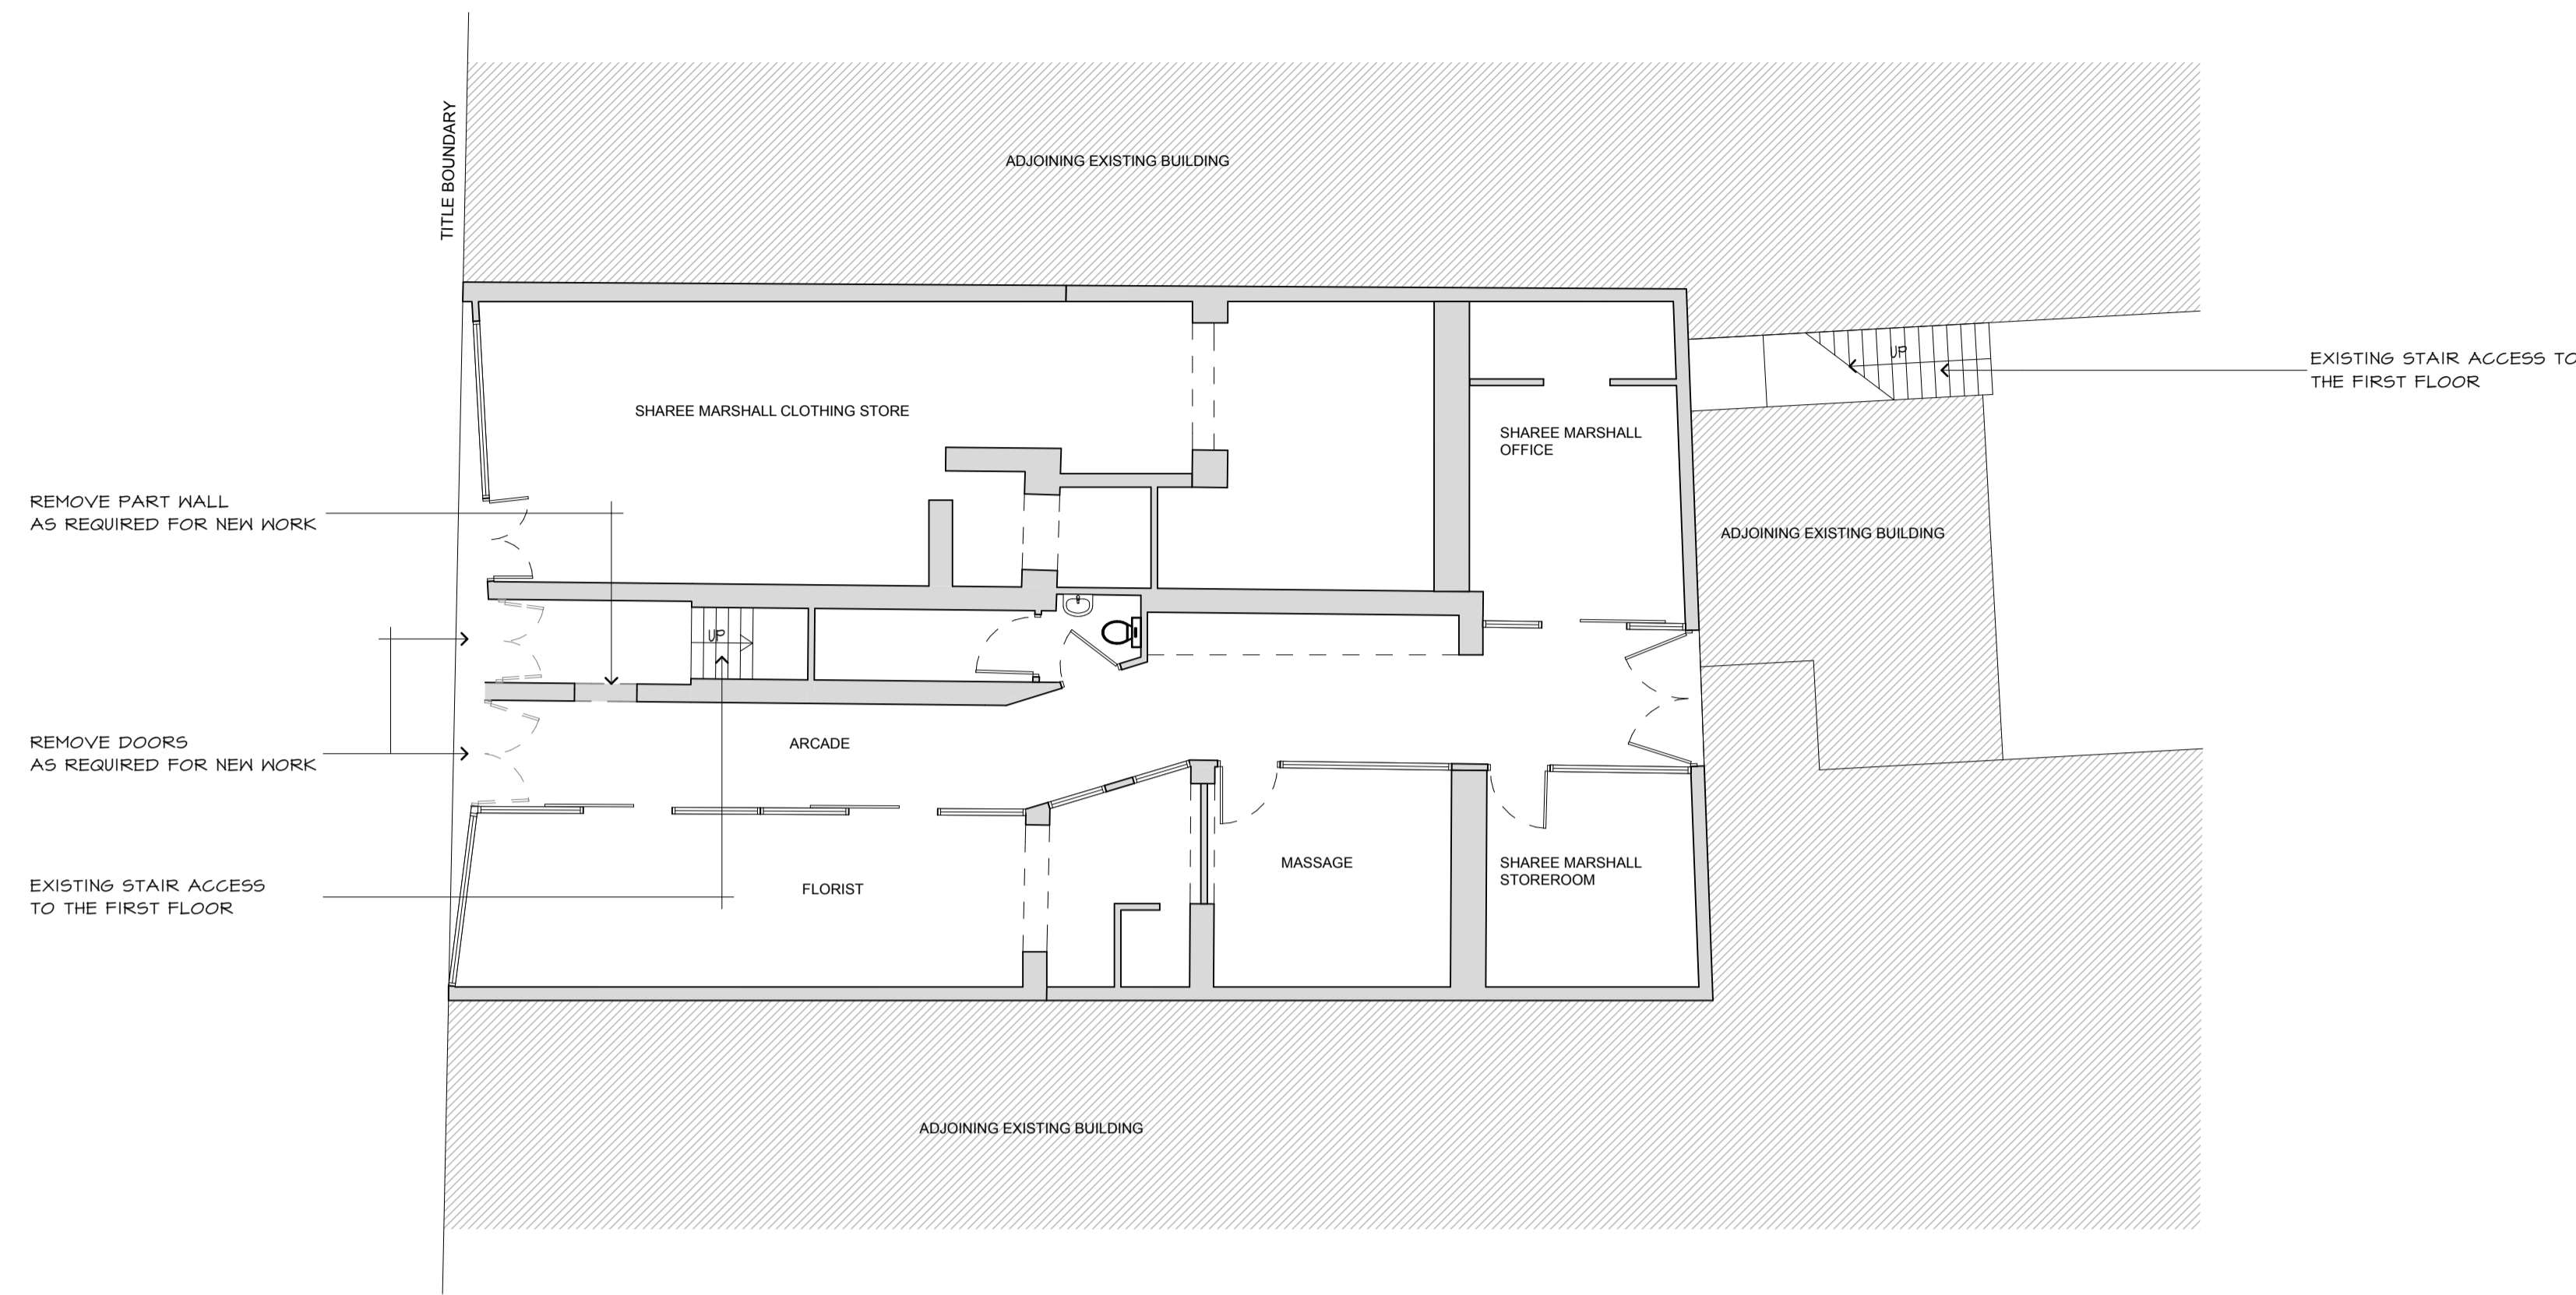

GROUND FLOOR DEMOLITION PLAN
 SCALE 1:100

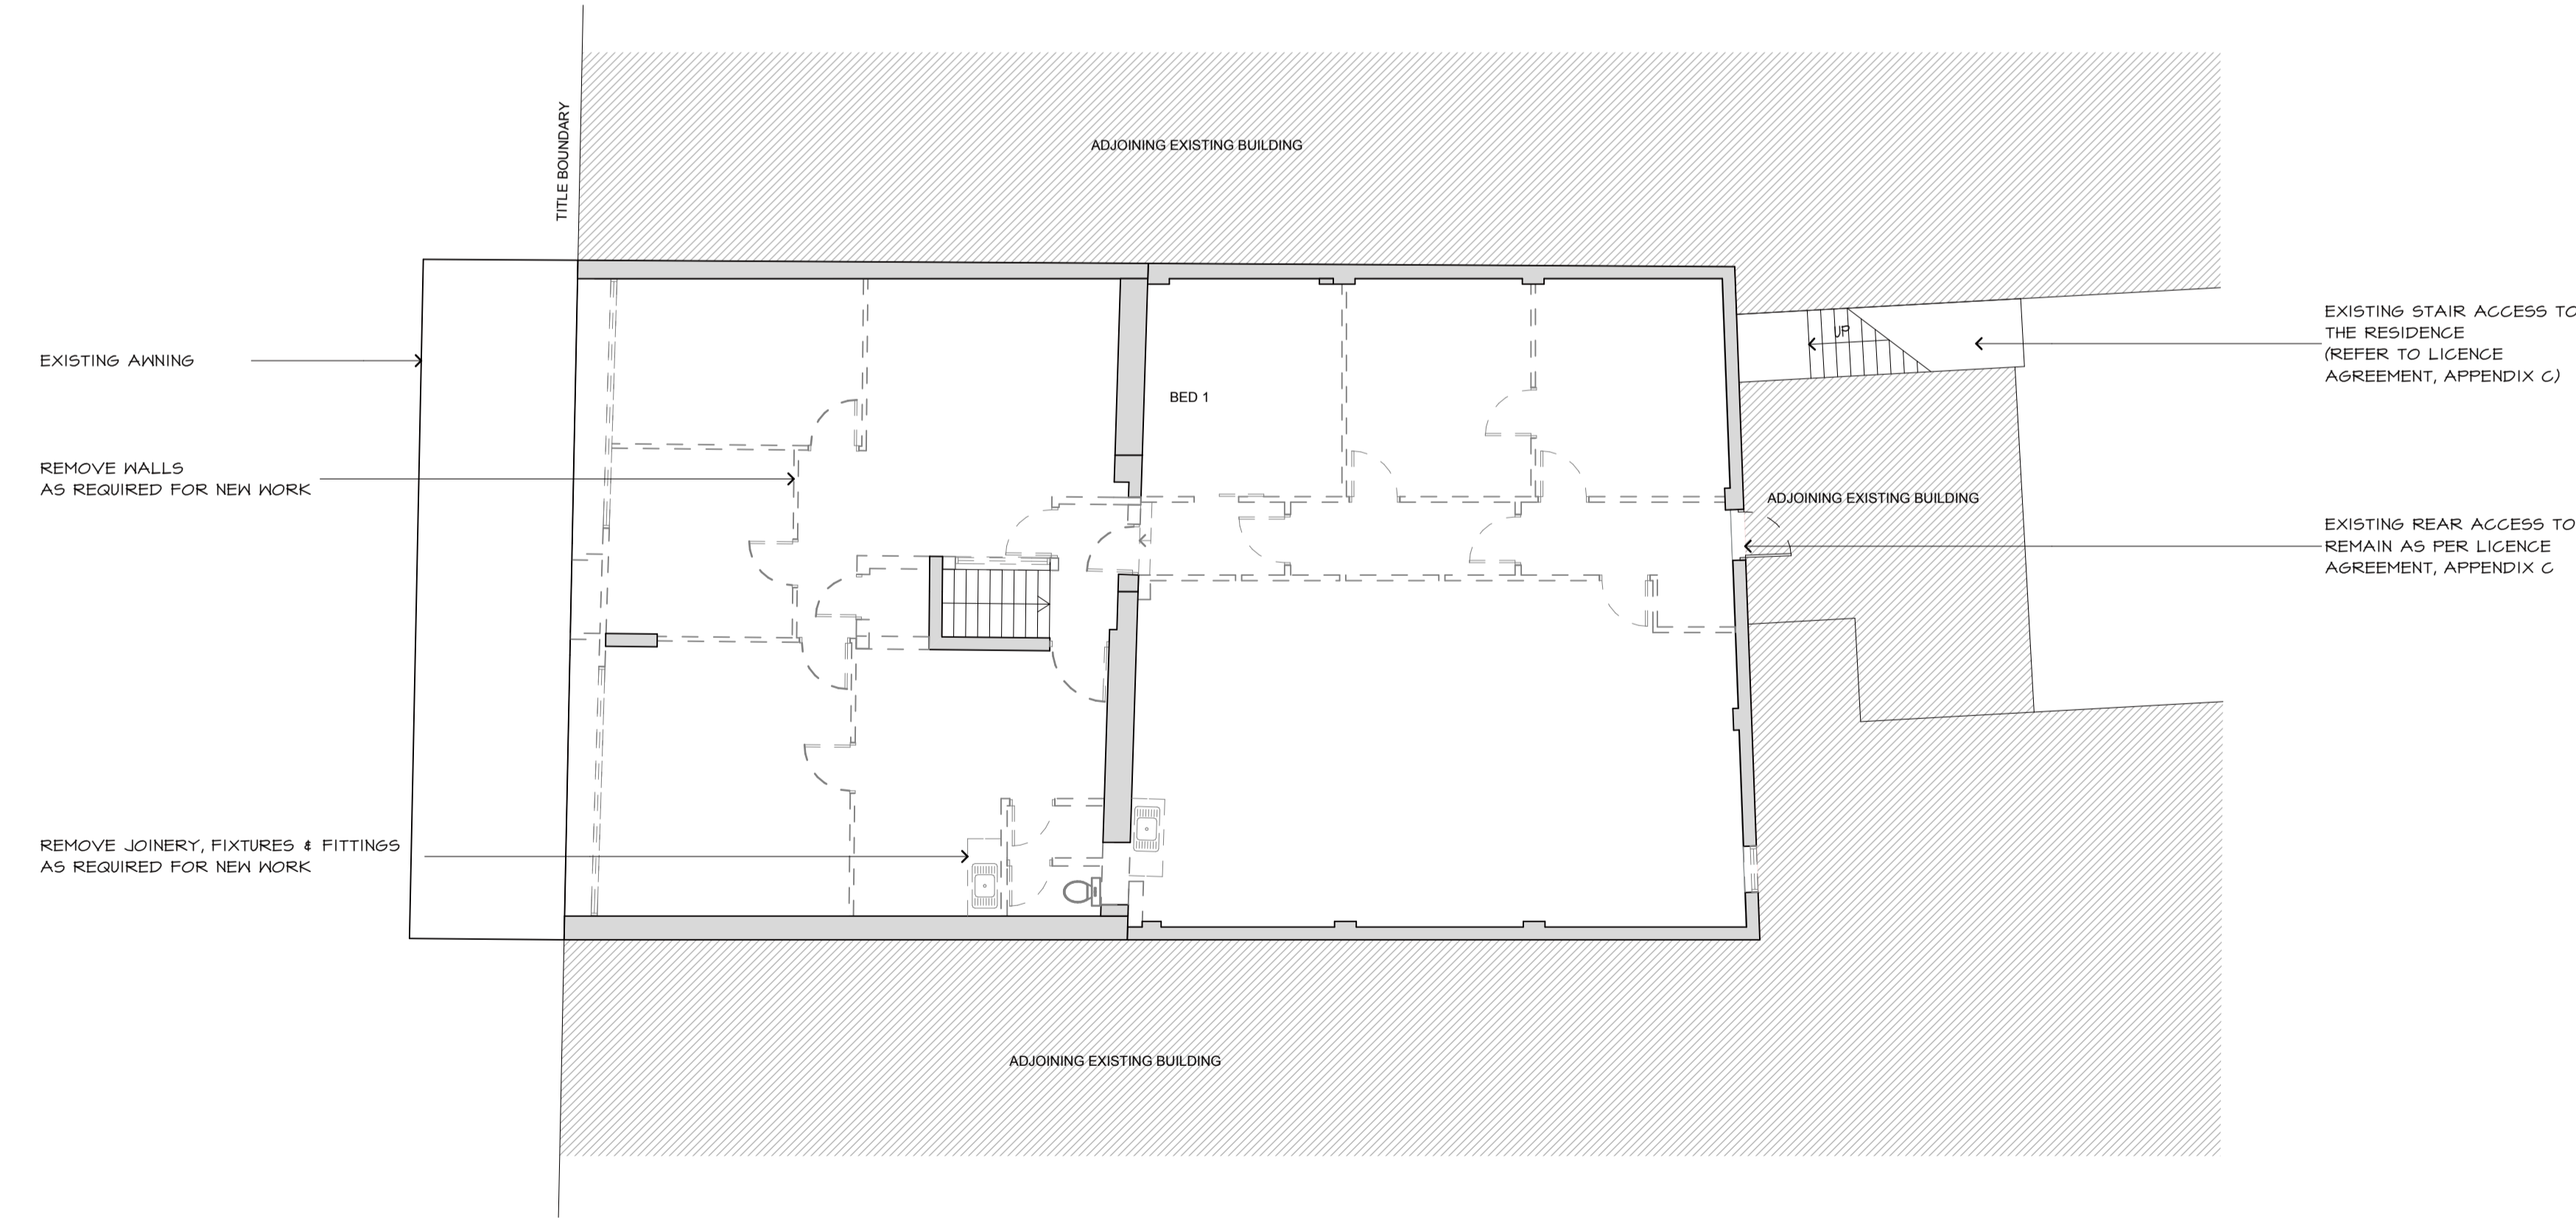

FIRST FLOOR DEMOLITION PLAN
 SCALE 1:100

PLANNING DOCUMENT

ISSUE	DATE	ISSUED FOR	REV.
01	15.02.10	PLANNING APPROVAL	-
02	15.04.09	REVISION TO PLANNING APPROVAL	A



DIMENSIONS ARE IN MILLIMETRES. DO NOT SCALE. CHECK AND VERIFY ALL DIMENSIONS ON SITE. REFER DISCREPANCIES TO THE SUPERINTENDENT. ALL WORK SHALL BE CARRIED OUT IN ACCORDANCE WITH: BUILDING CODE OF AUSTRALIA, APPLICABLE AUSTRALIAN STANDARDS & LOCAL AUTHORITY REQUIREMENTS.


PROJECT: **SHAREE MARSHALL - TOWNHOUSE**
 AT: **123-125 ST. JOHN STREET, LAUNCESTON**
 FOR: **SHAREE MARSHALL**

DRAWING: **DEMOLITION PLANS REV-A**


DESIGNED: C.G.B. DRAWN: M.M.W. CHECKED: C.G.B.

SCALES: 1:100 AT A1 SIZE DRAWING SHEET

PROJECT No. **14.392** DRAWING No. **Ap02** REV. **A**

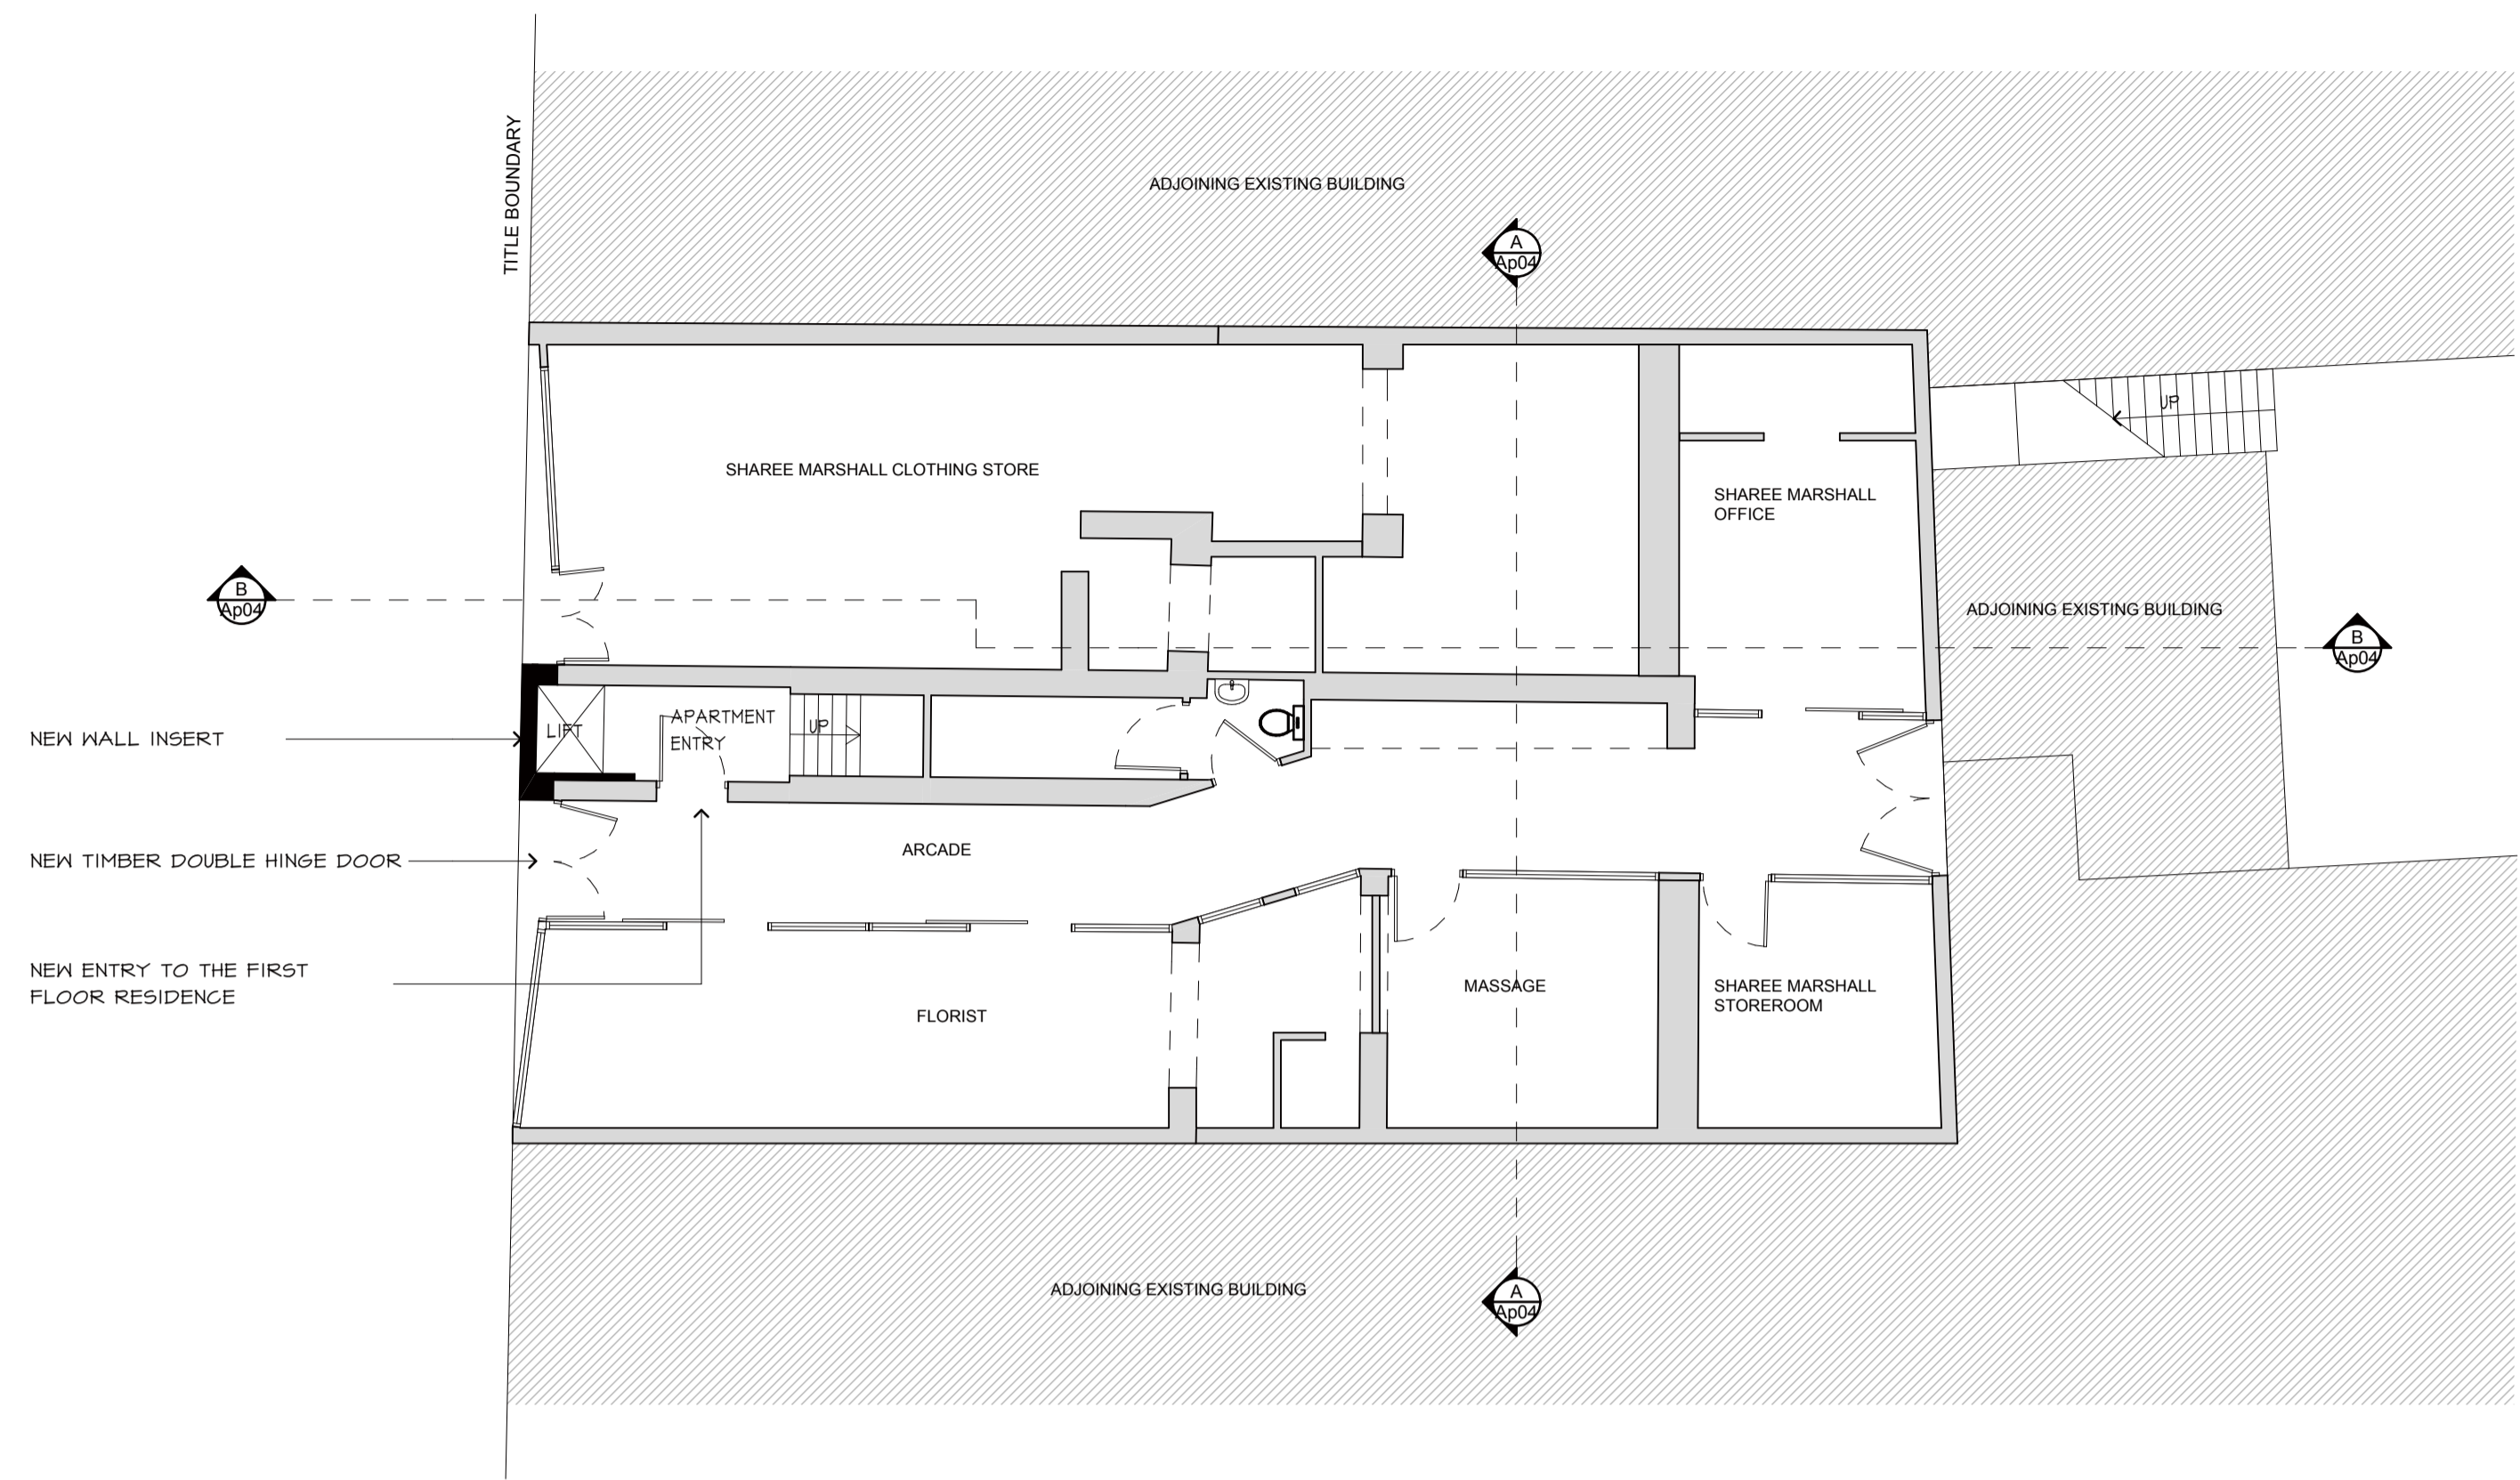

GROUND FLOOR PLAN
 SCALE 1:100

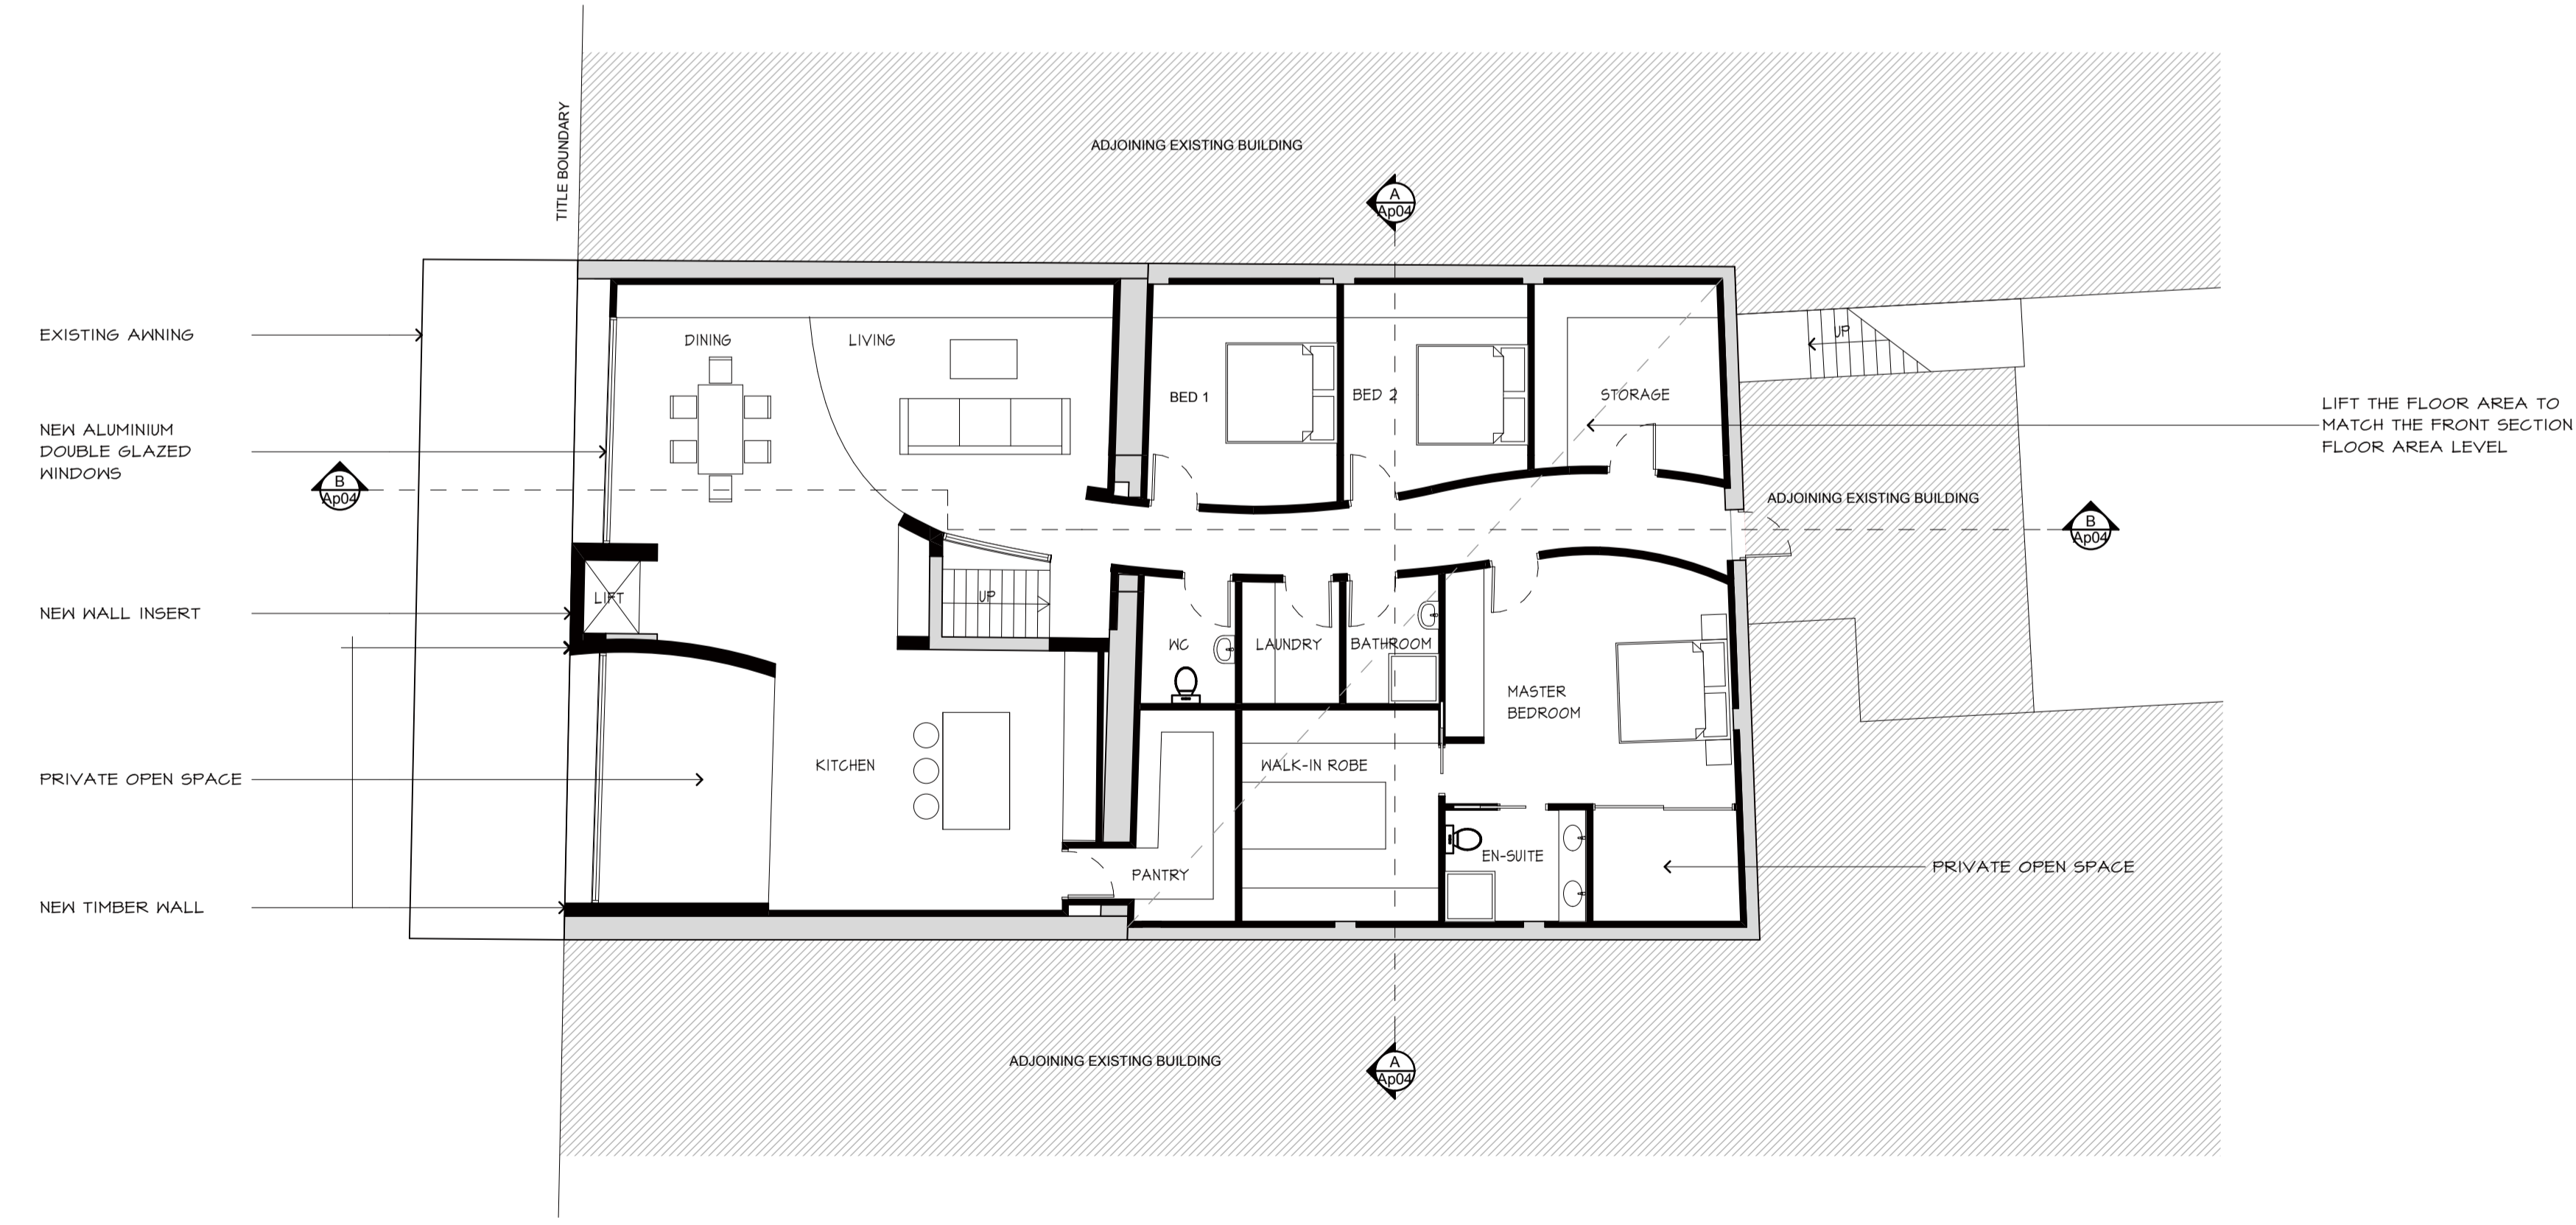

FIRST FLOOR PLAN
 SCALE 1:100

PLANNING DOCUMENT

ISSUE	DATE	ISSUED FOR	REV.
01	15.02.10	PLANNING APPROVAL	-
02	15.04.09	REVISION TO PLANNING APPROVAL	A



DIMENSIONS ARE IN MILLIMETRES. DO NOT SCALE. CHECK AND VERIFY ALL DIMENSIONS ON SITE. REFER DISCREPANCIES TO THE SUPERINTENDENT. ALL WORK SHALL BE CARRIED OUT IN ACCORDANCE WITH: BUILDING CODE OF AUSTRALIA, APPLICABLE AUSTRALIAN STANDARDS & LOCAL AUTHORITY REQUIREMENTS.

PROJECT: **SHAREE MARSHALL - TOWNHOUSE**
 AT: **123-125 ST. JOHN STREET, LAUNCESTON**
 FOR: **SHAREE MARSHALL**

DRAWING: **FLOOR PLANS REV-A**

DESIGNED: C.G.B. DRAWN: M.M.W. CHECKED: C.G.B.

SCALES: 1:100 AT A1 SIZE DRAWING SHEET

PROJECT NO: **14.392** DRAWING NO: **Ap03** REV: **A**

Postal Address
 6ty Pty Ltd
 PO Box 63
 Riverside
 Tasmania 7250
 W 6ty.com.au
 E admin@6ty.com.au

Architectural
 ABP No. CC4874f
 Structural / Civil
 ABP No. CC1633i


Tamar Suite 103
 The Charles
 287 Charles Street
 Launceston Tasmania
 P (03) 6332 3300

57 Best Street
 Devonport Tasmania
 P (03) 6424 7161


ISO 9001
 Approved Company




FRONT ELEVATION
 SCALE 1:100

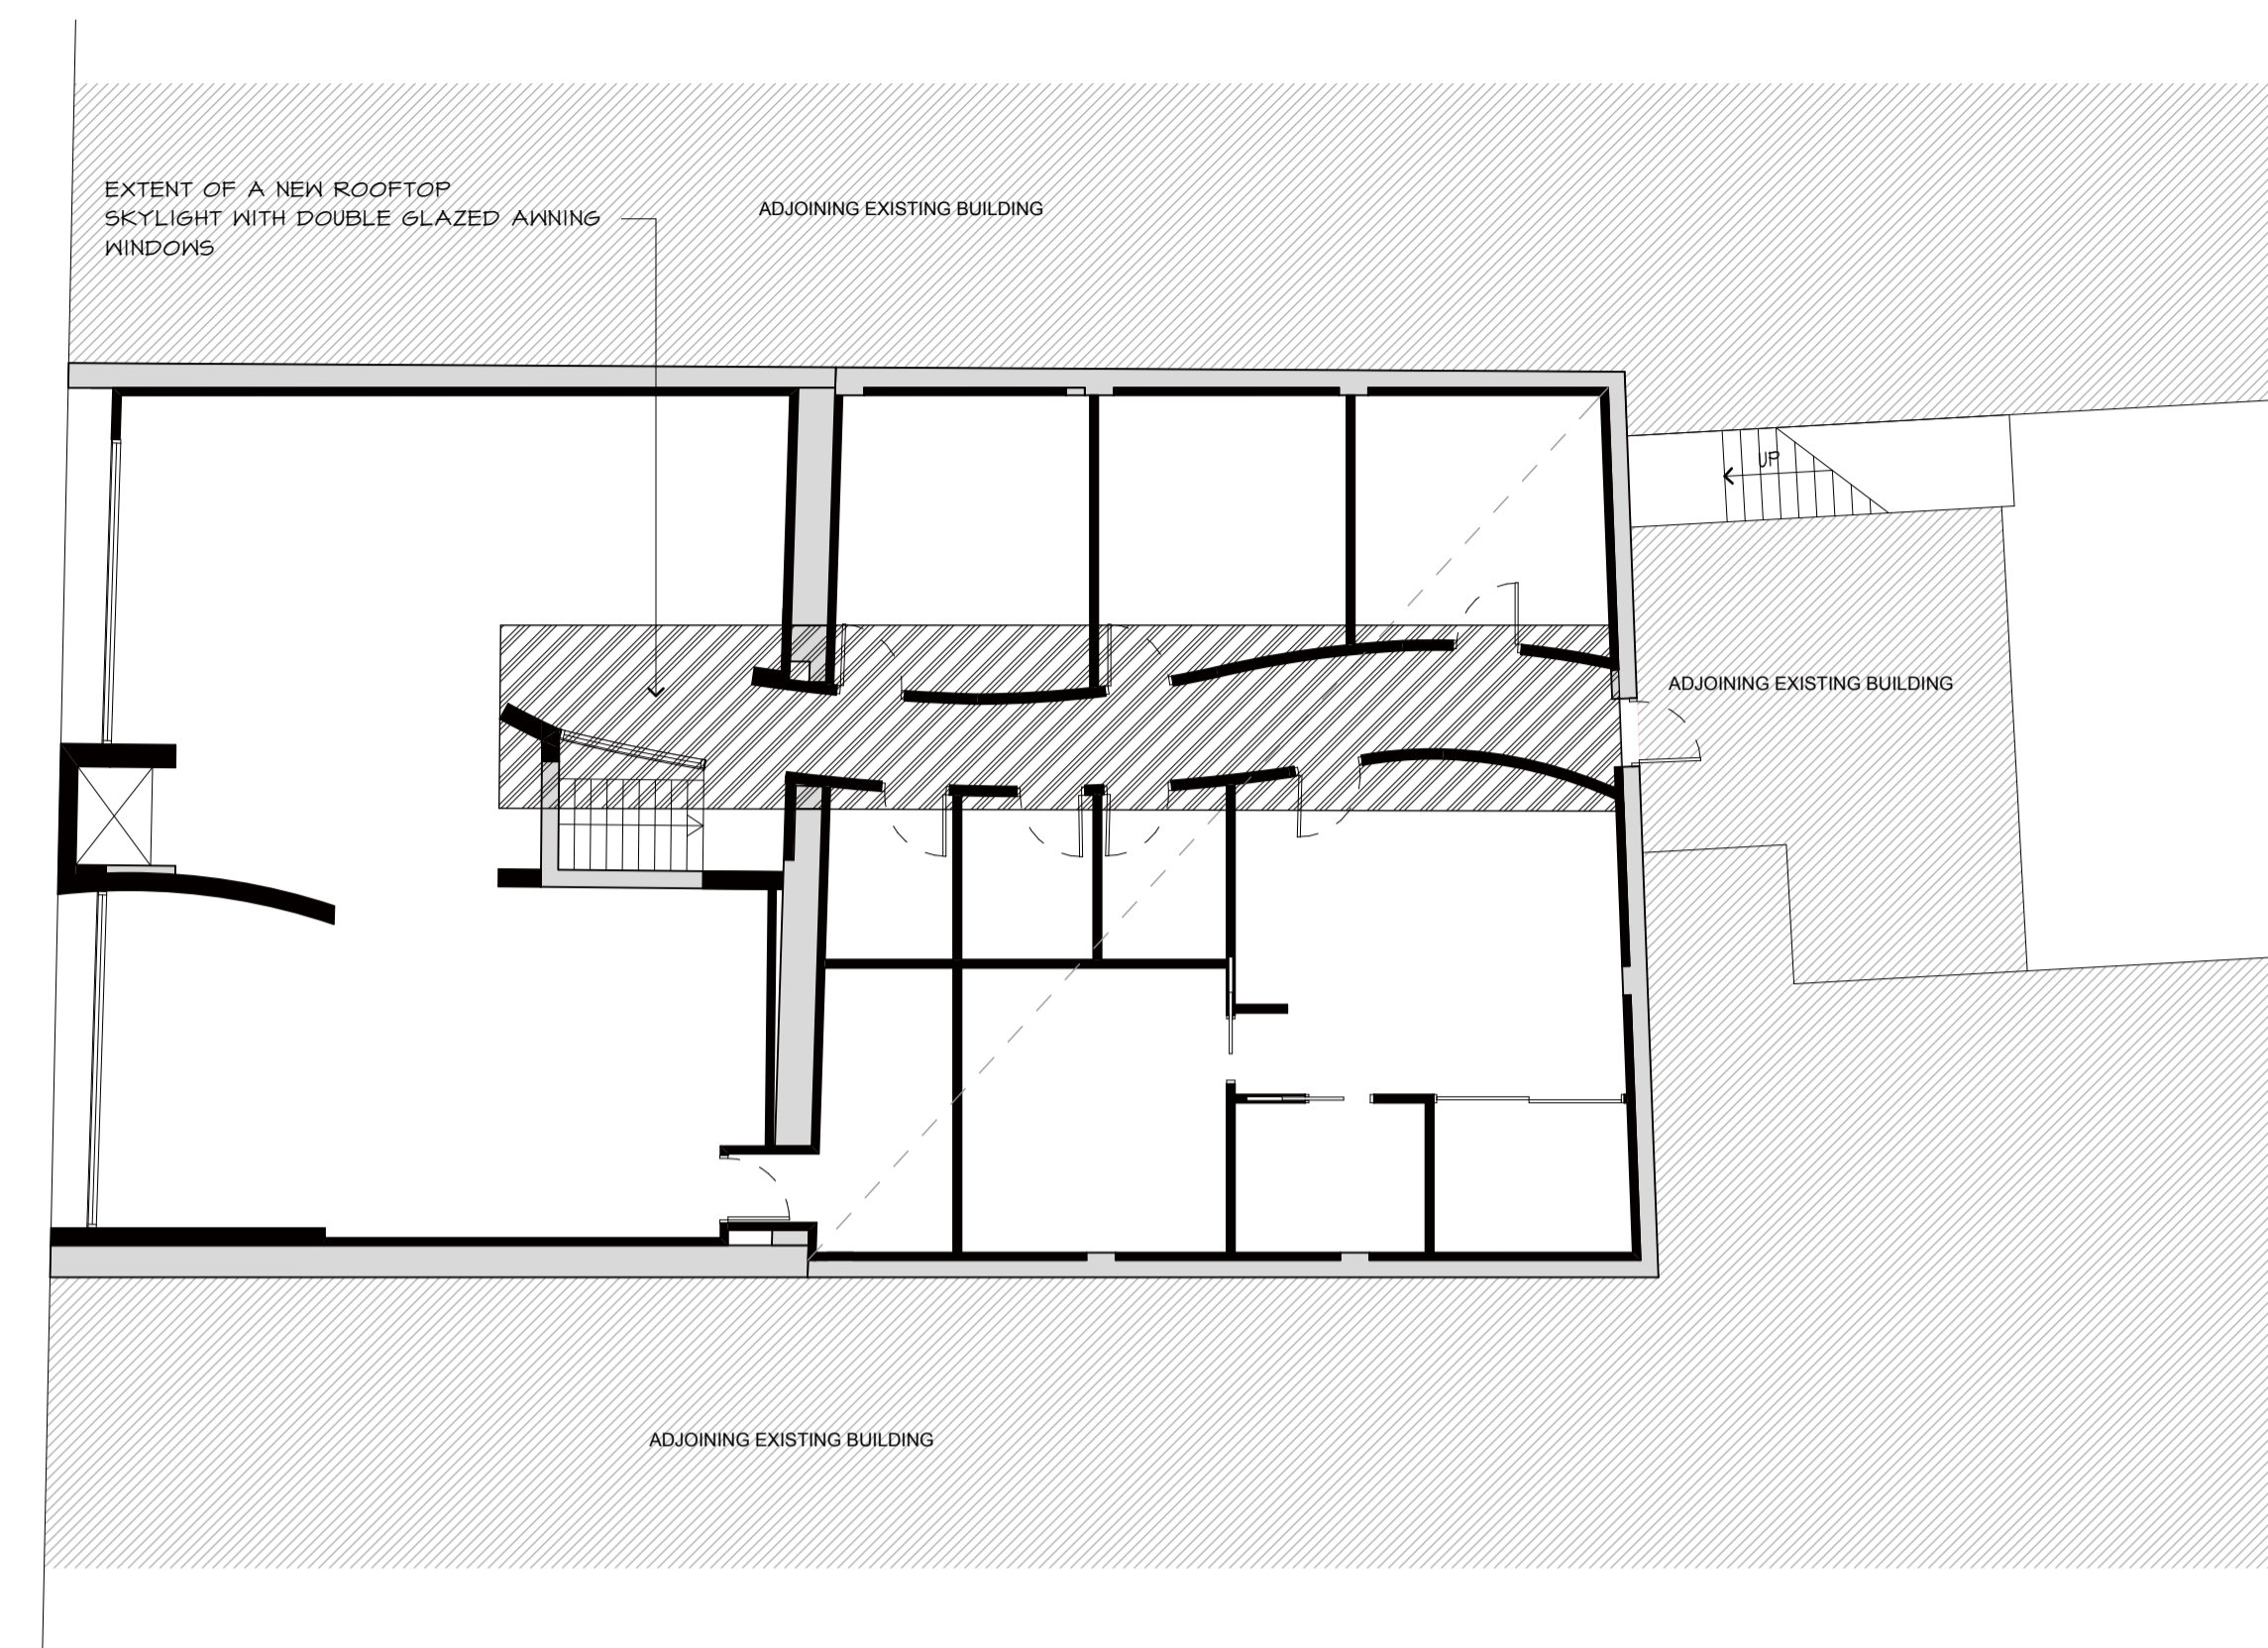

SKYLIGHT DIAGRAM
 SCALE 1:100

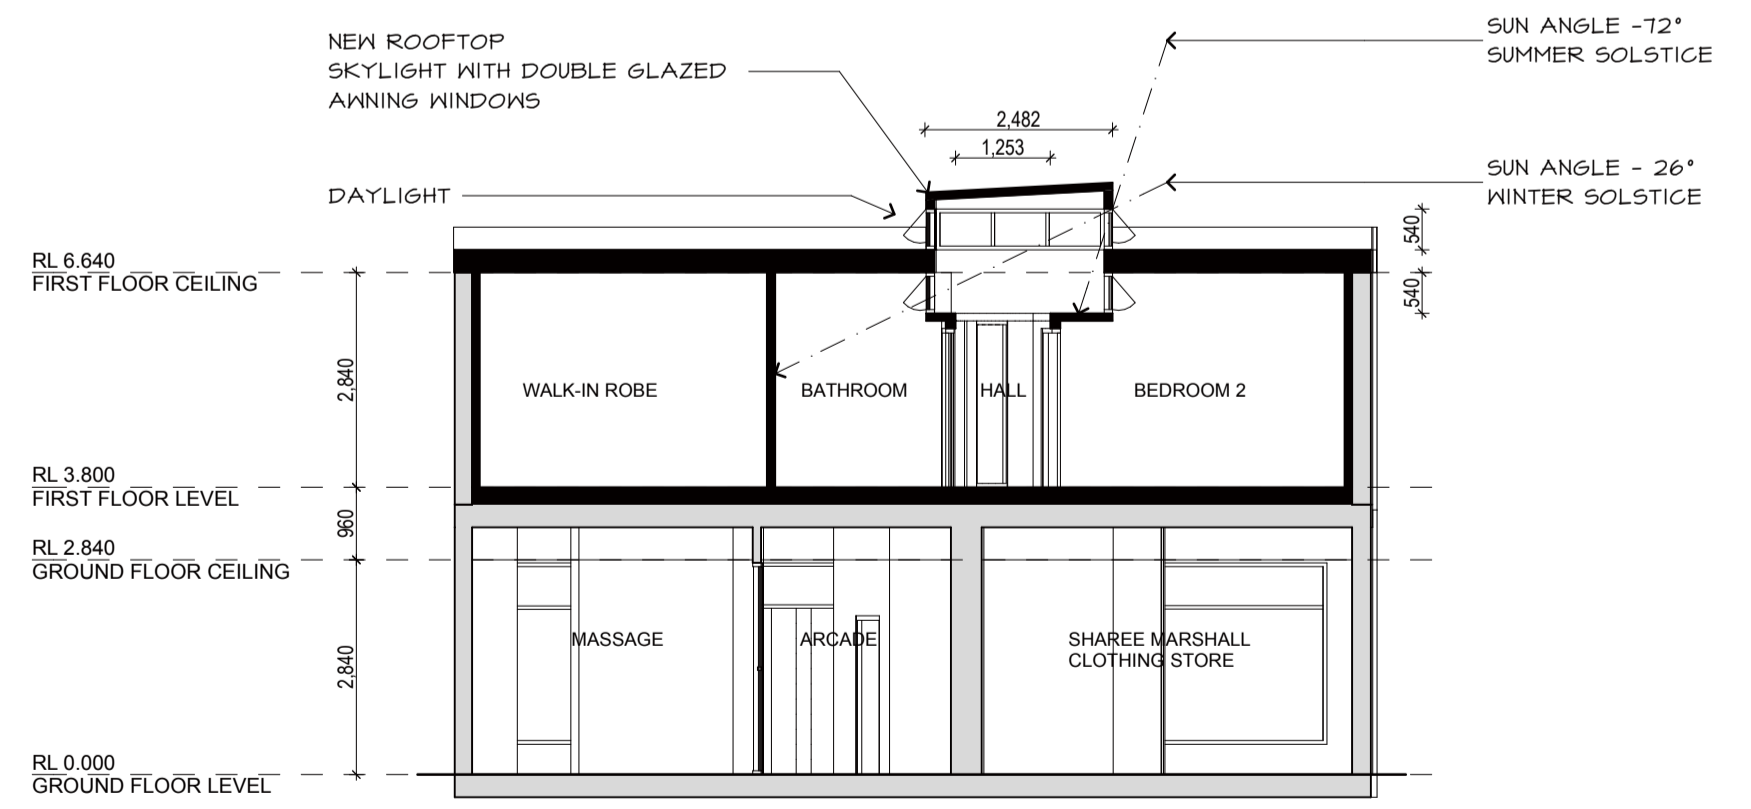

SECTION A
 SCALE 1:100

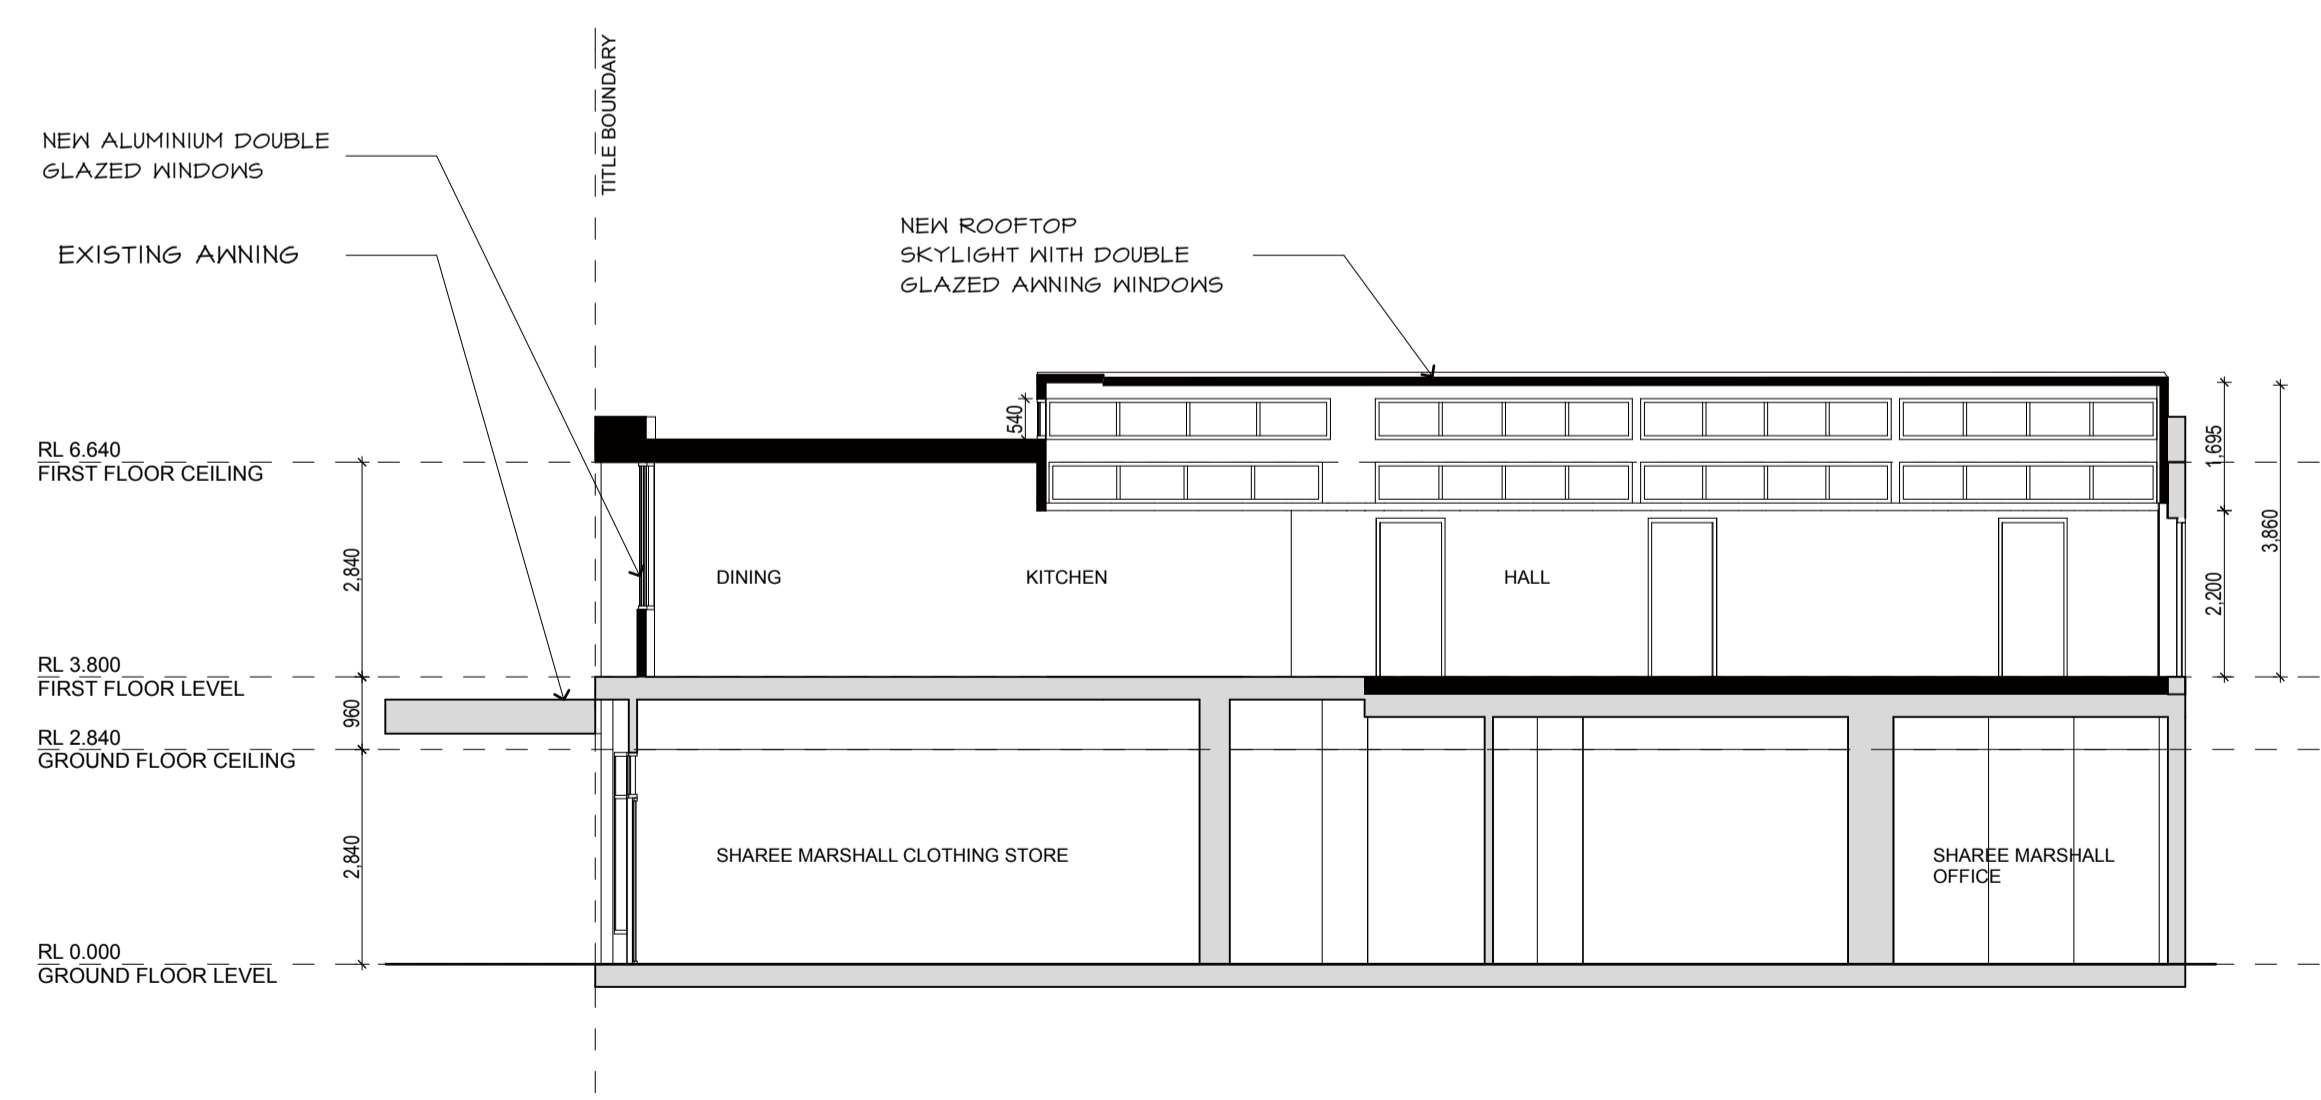

SECTION B
 SCALE 1:100

PLANNING DOCUMENT

ISSUE	DATE	ISSUED FOR	REV.
01	15.02.10	PLANNING APPROVAL	-
02	15.04.09	REVISION TO PLANNING APPROVAL	A



DIMENSIONS ARE IN MILLIMETRES. DO NOT SCALE. CHECK AND VERIFY ALL DIMENSIONS ON SITE. REFER DISCREPANCIES TO THE SUPERINTENDENT. ALL WORK SHALL BE CARRIED OUT IN ACCORDANCE WITH BUILDING CODE OF AUSTRALIA, APPLICABLE AUSTRALIAN STANDARDS & LOCAL AUTHORITY REQUIREMENTS.

PROJECT: **SHAREE MARSHALL - TOWNHOUSE**
 AT: **123-125 ST. JOHN STREET, LAUNCESTON**
 FOR: **SHAREE MARSHALL**
 DRAWING: **ELEVATION / SECTIONS REV-A**

DESIGNED: C.G.B. DRAWN: M.M.W. CHECKED: C.G.B.
 SCALES: 1:100 AT A1 SIZE DRAWING SHEET

PROJECT NO: **14.392** DRAWING NO: **Ap04** REV: **A**