



- There will be no impact on loss of streetscape character in regards to the car parking alterations


Please contact me if you require any further information

Yours Sincerely,




Michael Jirku  
Director

DO NOT SCALE IF IN DOUBT ASKI

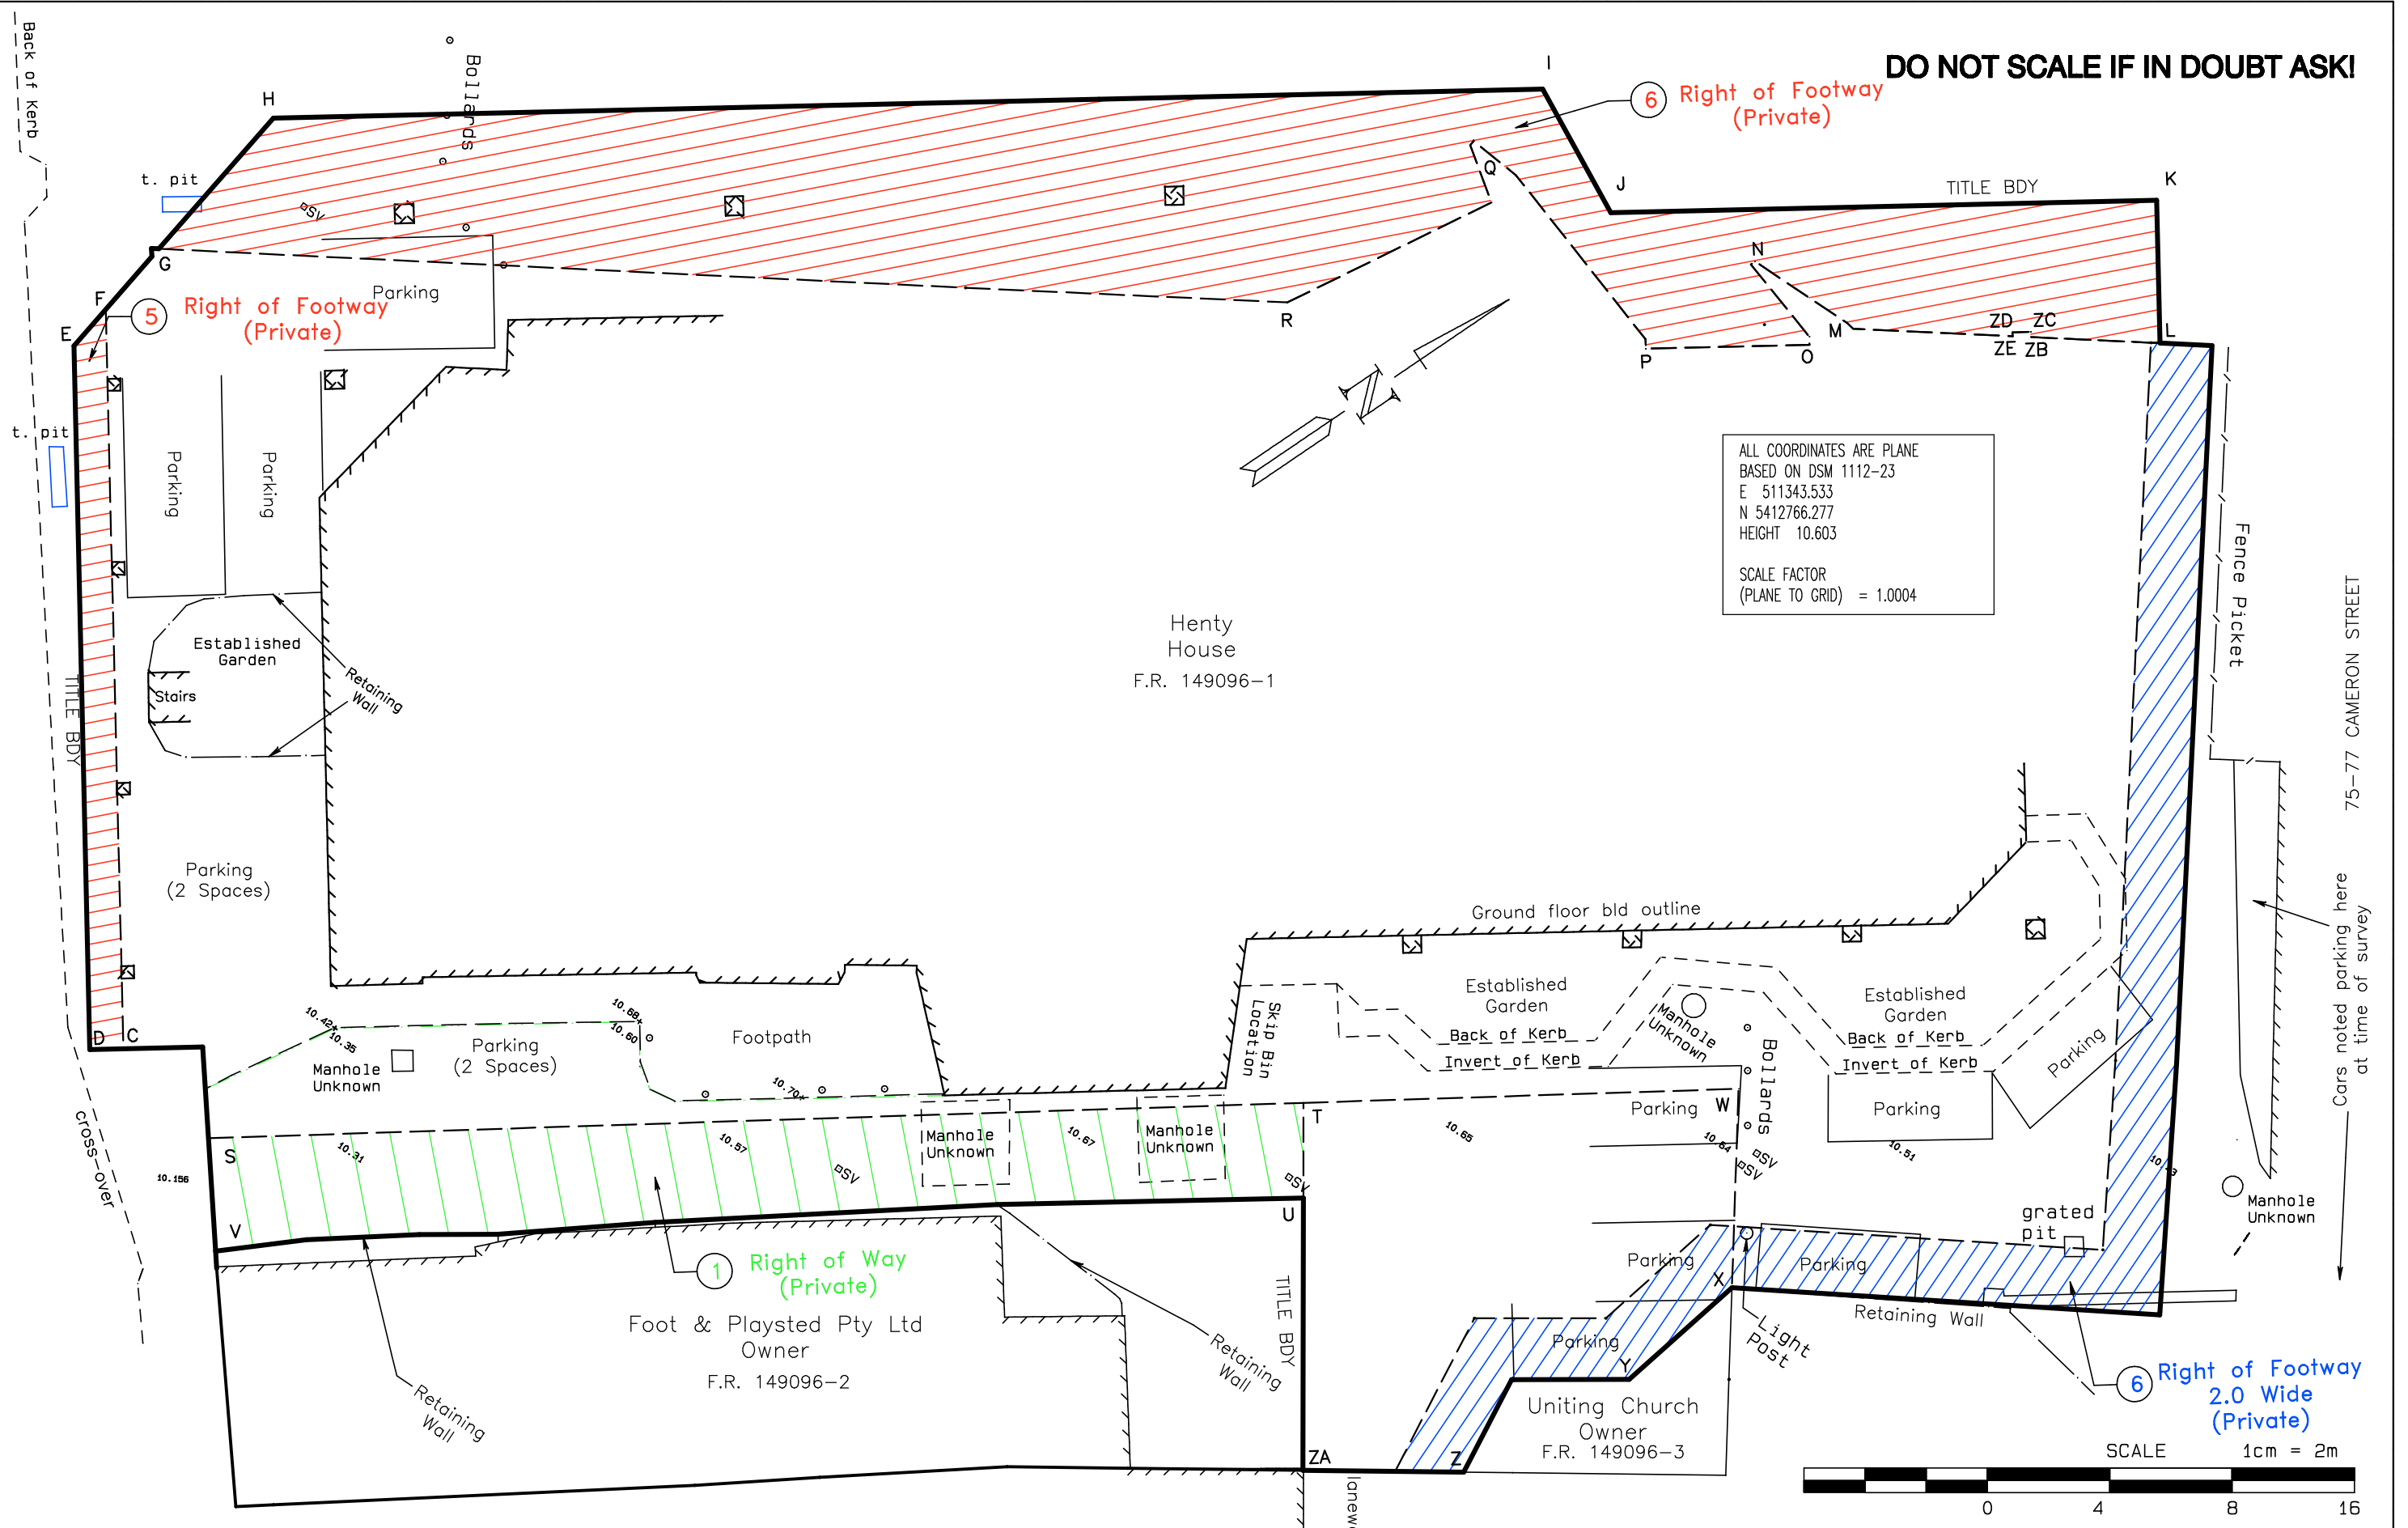

**WARNING**

THIS DRAWING SHALL NOT BE ALTERED OR USED FOR ANY UNAUTHORISED PURPOSE WITHOUT THE WRITTEN CONSENT OF COHEN & ASSOCIATES PTY LTD

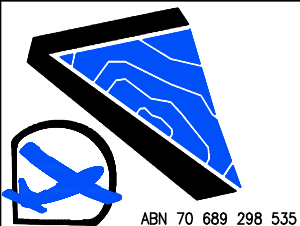

**COHEN & ASSOCIATES P/L**  
LAND & AERIAL SURVEYORS

103 CAMERON STREET  
PO BOX 990 LAUNCESTON 7250 TAS  
TELEPHONE : 03 6331 4633  
www.surveyingtas.com.au  
EMAIL : admin@surveyingtas.com.au

ABN 70 689 298 535

SCALE	1 : 200@A3	JOB	7085	REF	94-51	GRID INTERVAL	N/A
DATE	21 Sep 2015	PRO	7085	CAD	-	CONTOUR INTERVAL	N/A
DRAWN	ARFAIRFIELD	CHECKED		APPROVED			
HORIZ. DATUM	AZIMUTH DATUM IS MGA94 PER DSM1112-23 & DSM1112-44		VERT. DATUM	AHD83 PER DSM1112-23			

CLIENT  
**STRADA GROUP PTY. LTD.**

**DETAIL SURVEY**

TITLE


**SITE PLAN**



SHEET:  
**1 OF 2**


REV					
-----	--	--	--	--	--

DO NOT SCALE IF IN DOUBT ASK!

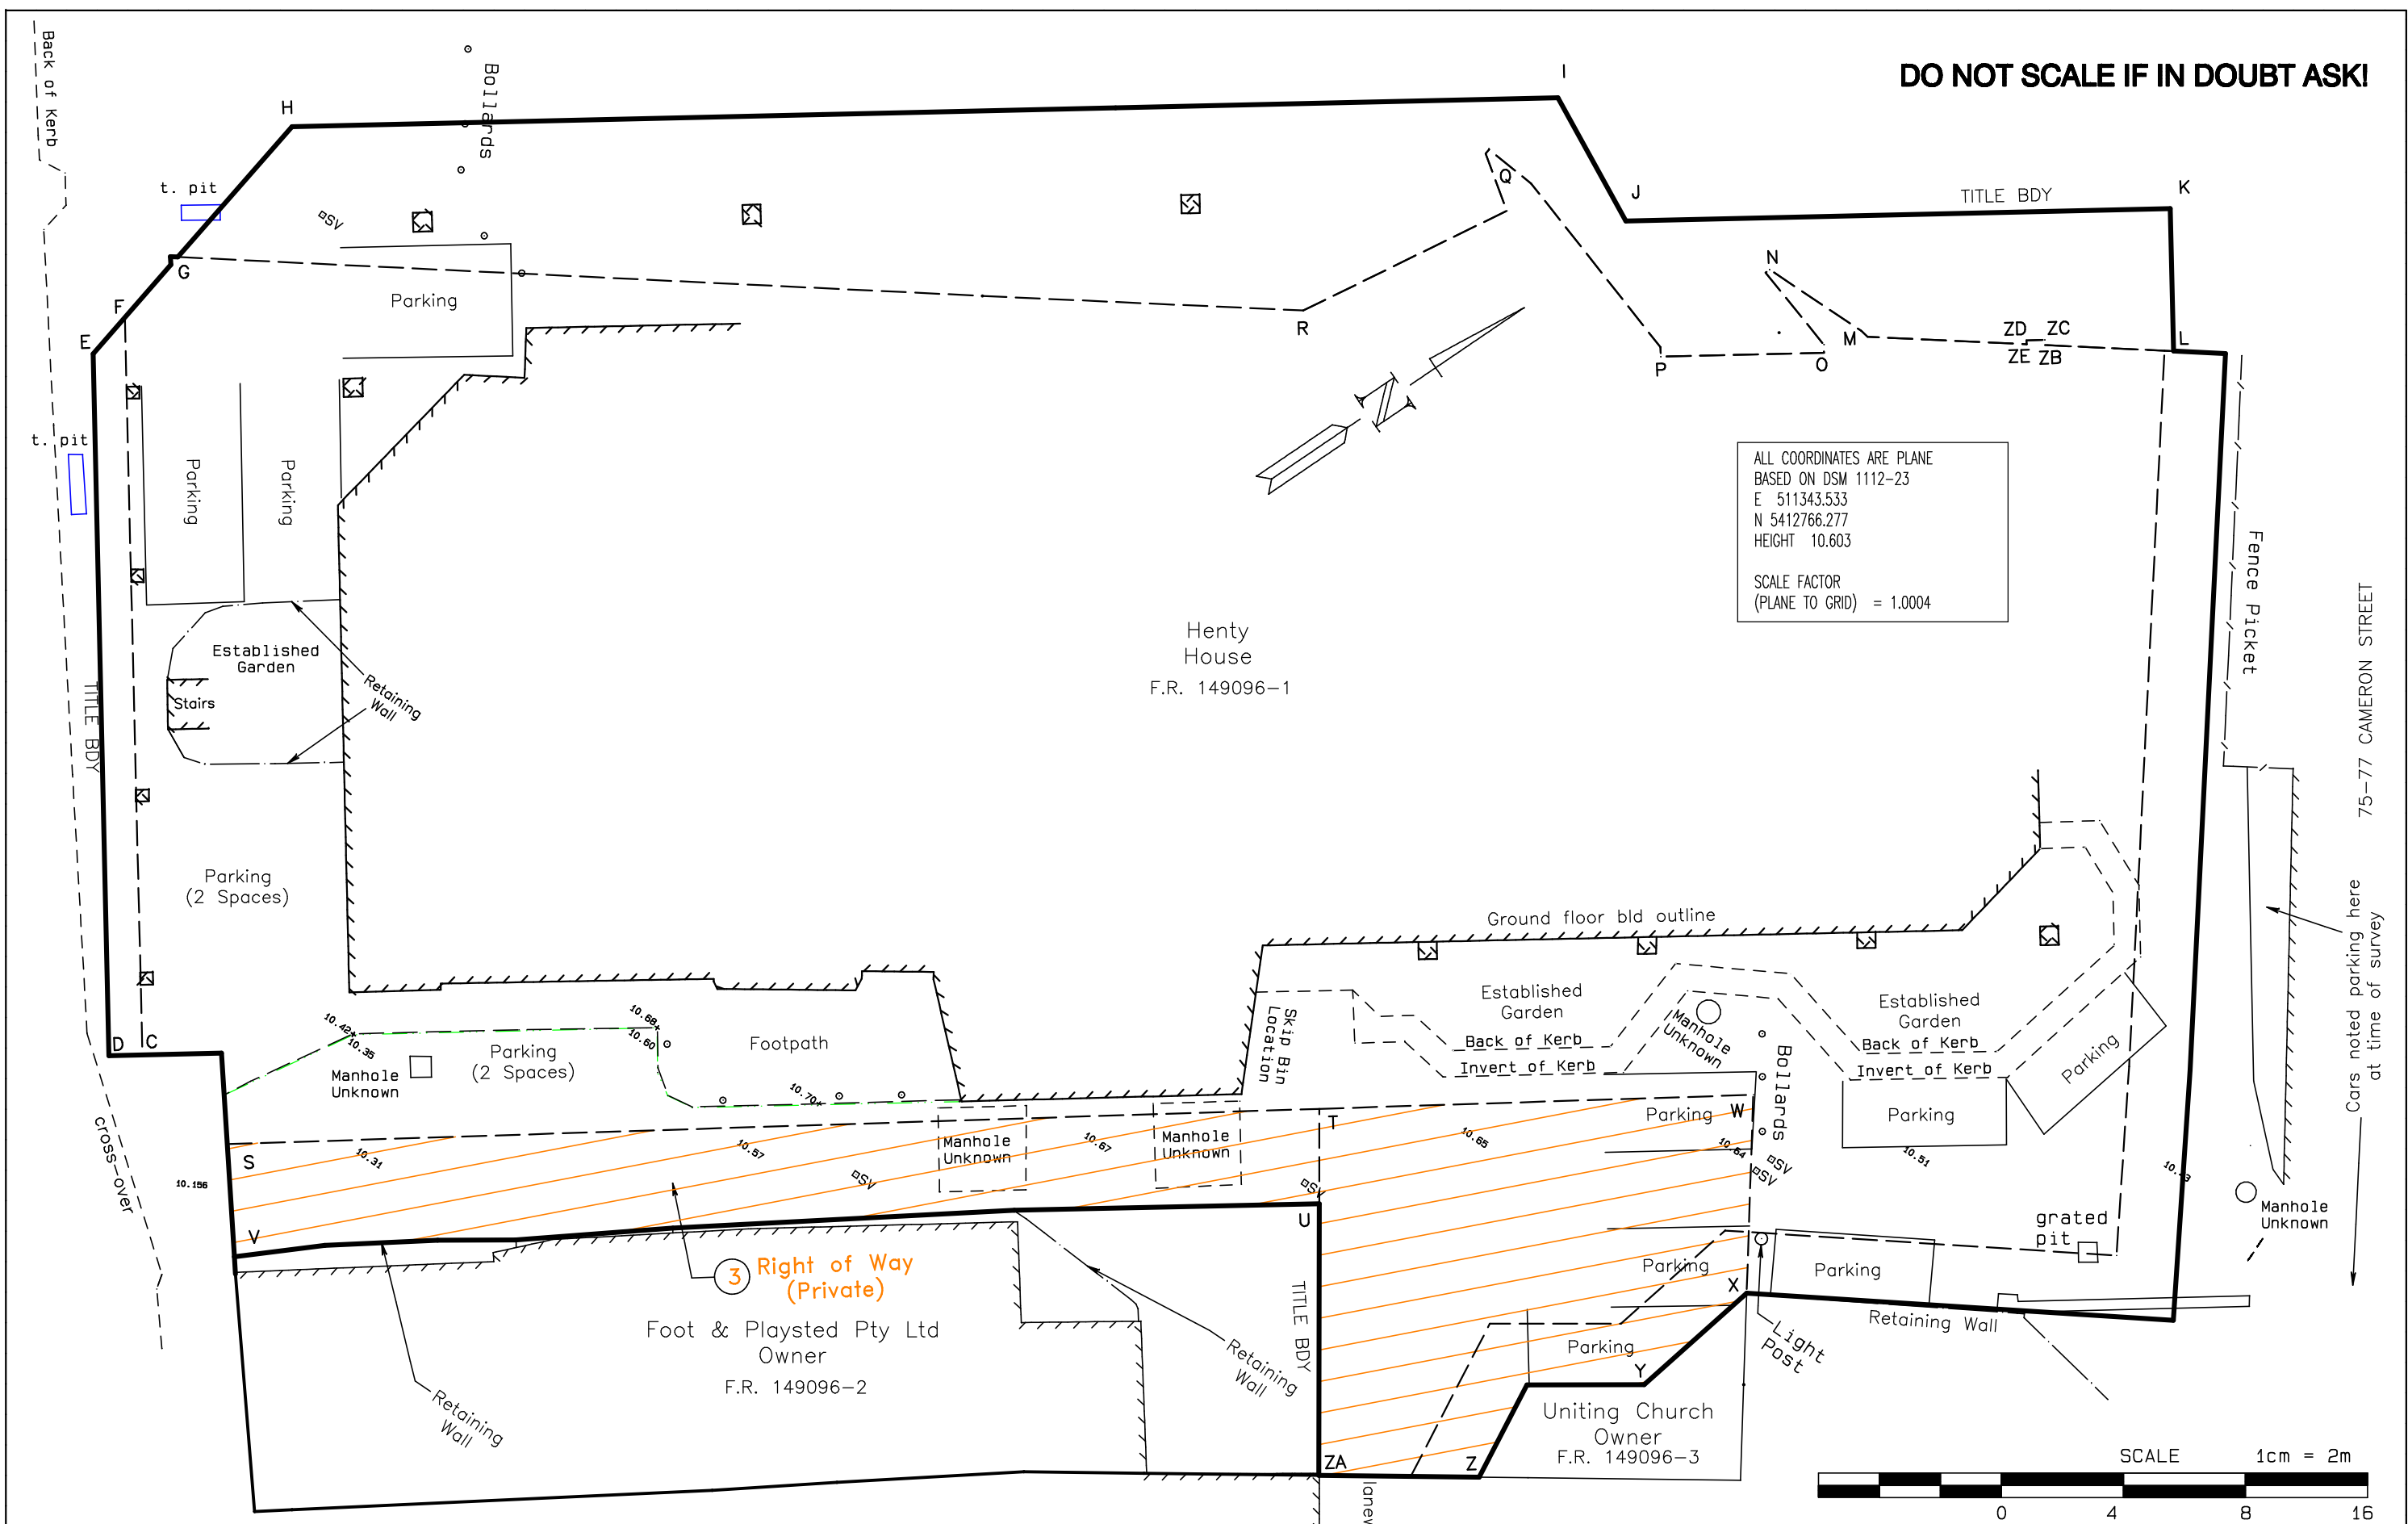

**WARNING**

THIS DRAWING SHALL NOT BE ALTERED OR USED FOR ANY UNAUTHORISED PURPOSE WITHOUT THE WRITTEN CONSENT OF COHEN & ASSOCIATES PTY LTD

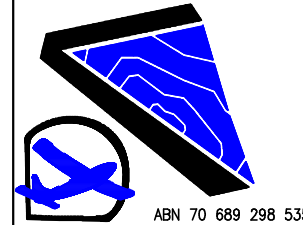

**COHEN & ASSOCIATES P/L**  
LAND & AERIAL SURVEYORS

103 CAMERON STREET  
PO BOX 990 LAUNCESTON 7250 TAS  
TELEPHONE : 03 6331 4633  
www.surveyingtas.com.au  
EMAIL : admin@surveyingtas.com.au

ABN 70 689 298 535

SCALE	1 : 200@A3	JOB	7085	REF	94-51	GRID INTERVAL	N/A
DATE	21 Sep 2015	PRO	7085	CAD	-	CONTOUR INTERVAL	N/A
DRAWN	ARFAIRFIELD	CHECKED		APPROVED			
HORIZ. DATUM	AZIMUTH DATUM IS MGA94 PER DSM1112-23 & DSM1112-44		VERT. DATUM	AHD83 PER DSM1112-23			

CLIENT  
**STRADA GROUP PTY. LTD.**

**DETAIL SURVEY**

TITLE  
**SITE PLAN**



SHEET:  
**2 OF 2**

REV					
-----	--	--	--	--	--




1 GROUND FLOOR CAR PARKING PLAN  
1:200

THIS DRAWING AND DESIGN IS COPYRIGHT MJ ARCHITECTURE PTY LTD. DESIGN AND DRAWING MAY NOT BE REPRODUCED WITHOUT THE ARCHITECTS WRITTEN AUTHORITY

ALL DIMENSIONS ARE NOMINAL. VERIFY ALL DIMENSIONS ON SITE PRIOR TO COMMENCING ANY CONSTRUCTION WORKS.

READ ALL DRAWINGS IN CONJUNCTION WITH SPECIFICATIONS

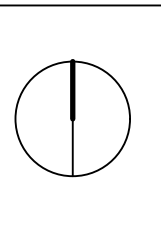

REV	REVISION DETAILS	DATE

PRELIMINARY DRAWING  
NOT FOR CONSTRUCTION



**mjarchitecture**

M: 0438 581 834 T: (03) 6331 5870  
E: info@mjarchitecture.com.au  
www.mjarchitecture.com.au

PROJECT	CAR PARKING DEVELOPMENT HENTY HOUSE, 1 CIVIC SQUARE, LAUNCESTON
CLIENT	STRADA GROUP PTY LTD

DRAWING		
CARPARKING PLAN		
PROJECT No.	DATE	DRAWING No.
1514 - 01	12/11/2015	D01.02
REVISION		