


REVISION	No	DATE	DESCRIPTION	BY	CHECK
A	23/11/15		DEVELOPMENT APPLICATION	mb	mb

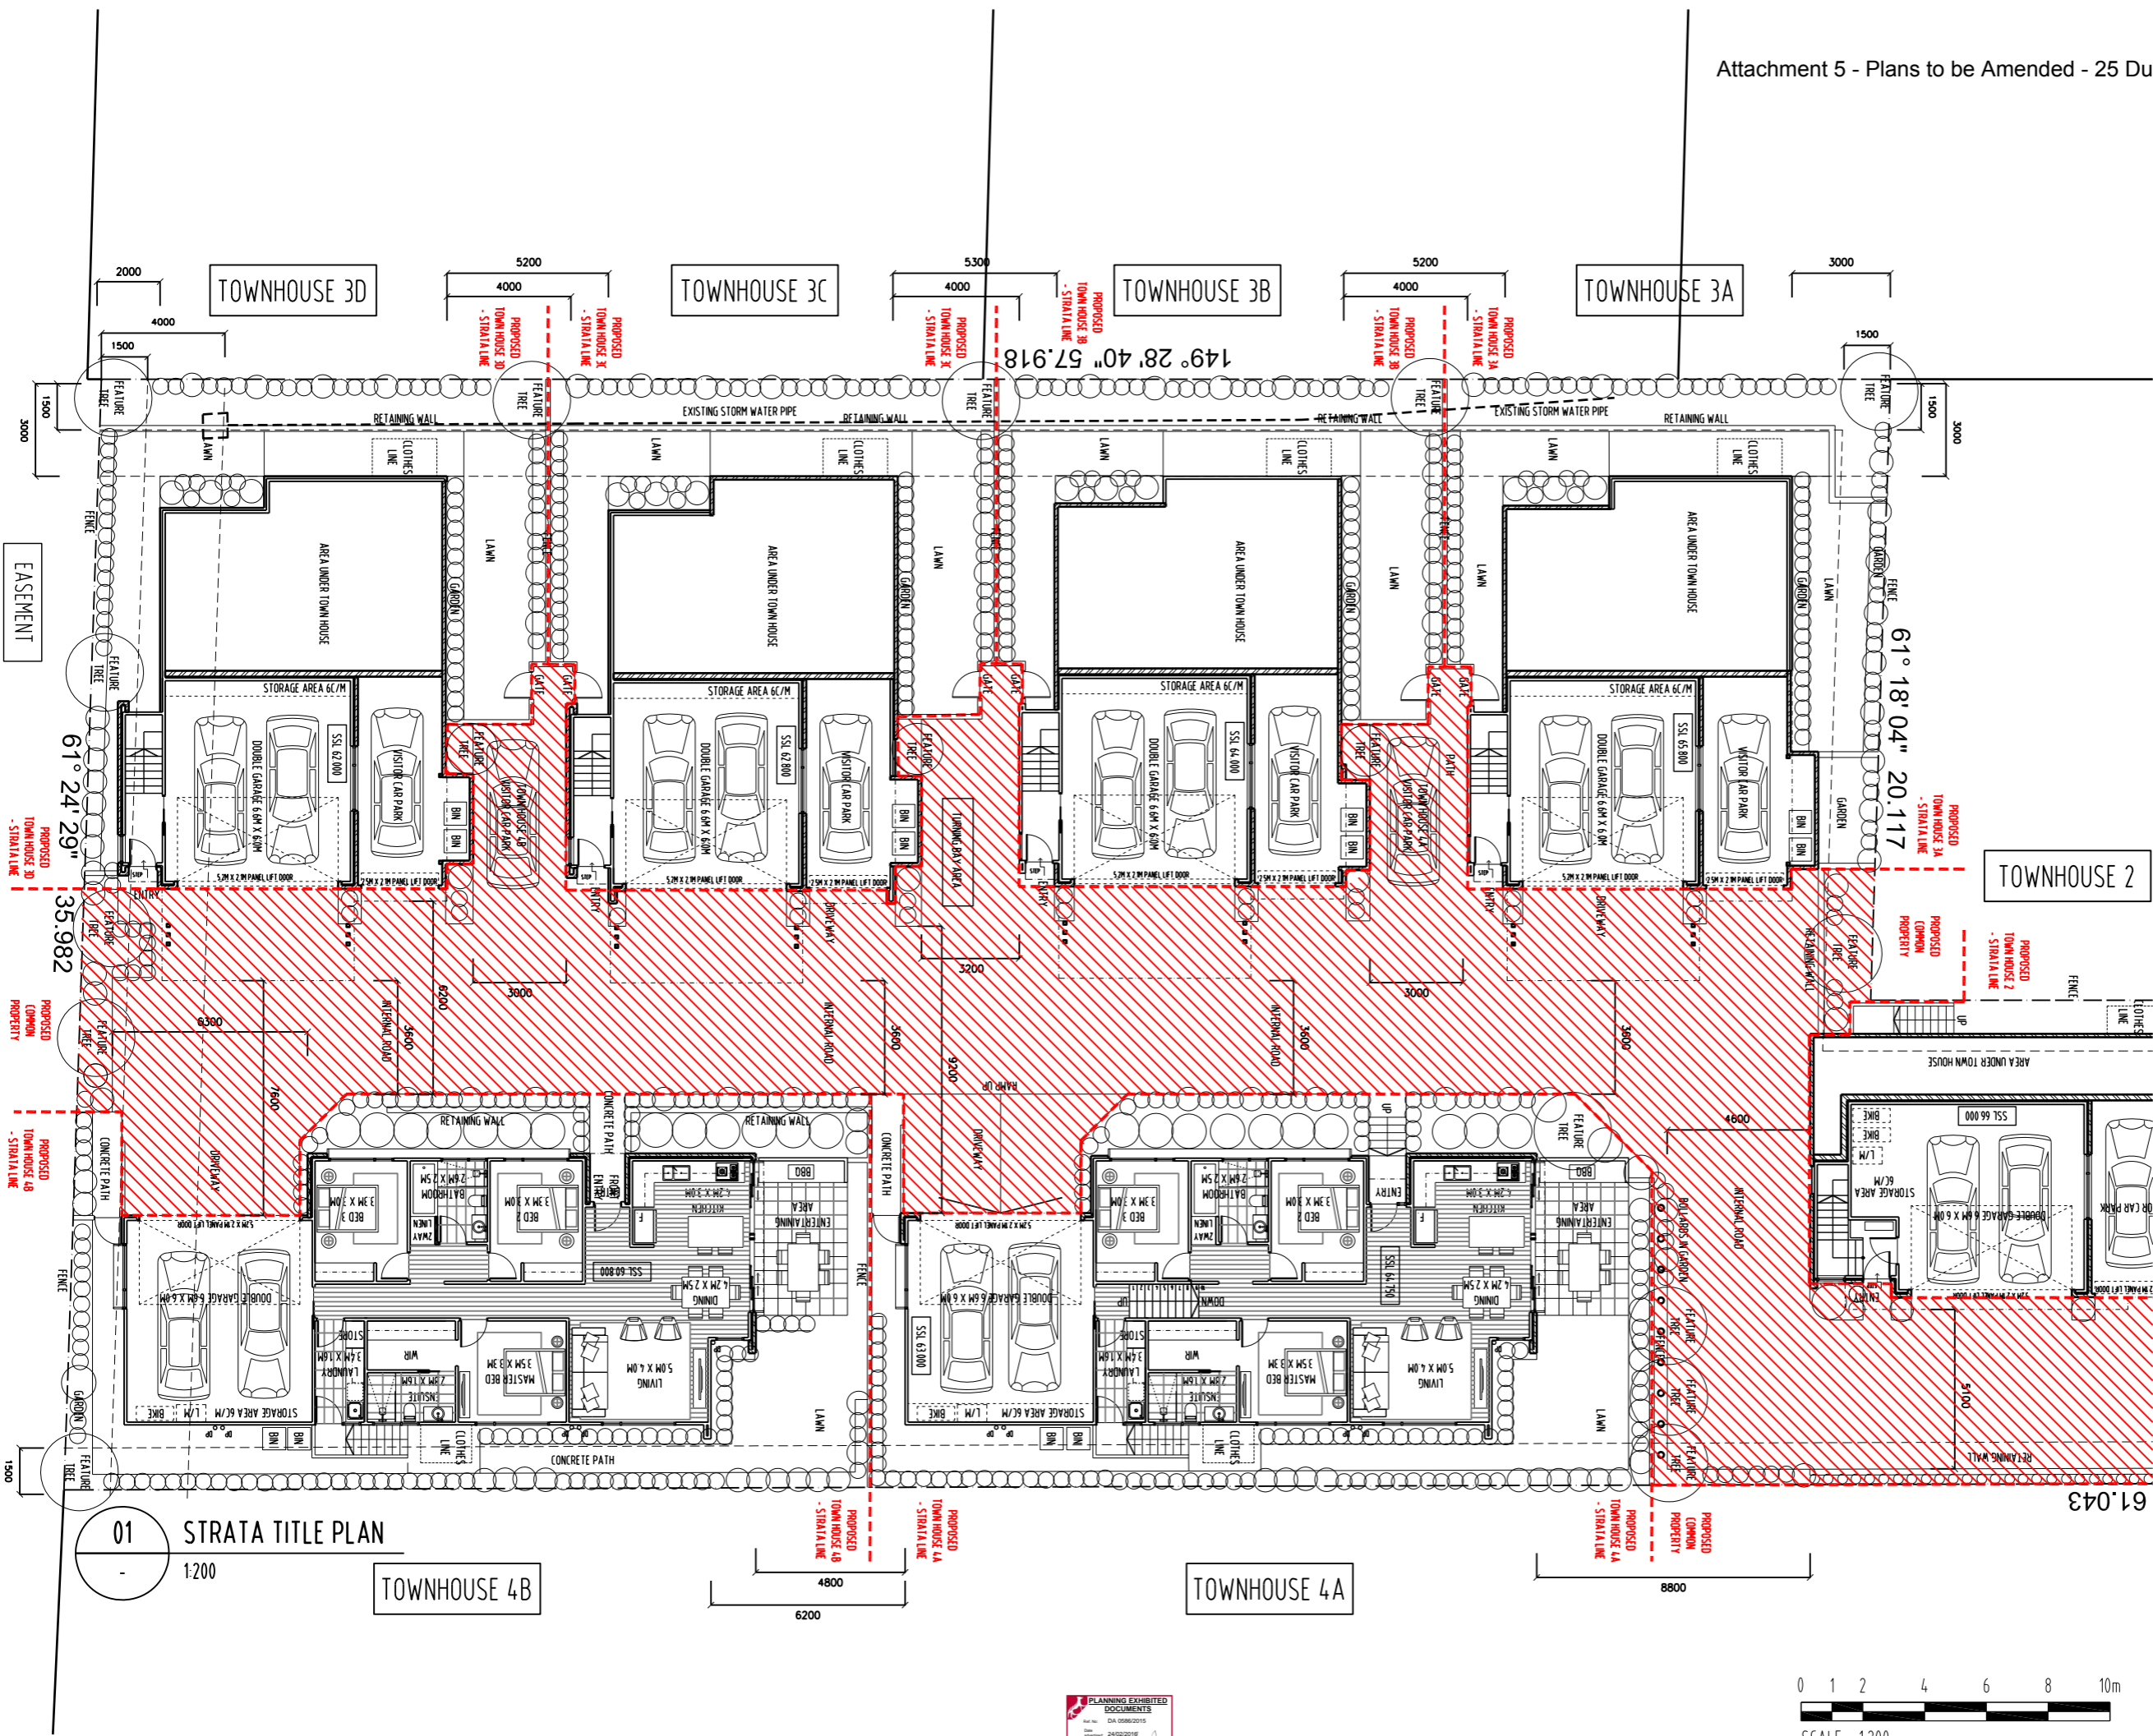

NOTE:
 - ALL WINDOW DIMENSIONS TO ALUMINIUM TO BE CONFIRMED ON SITE
 - ALL GLAZING TO COMPLY WITH BCA 3.6 AND AS1288 & AS2047
 - ALL WET AREAS TO COMPLY WITH BCA 3.8.1 AND AS3740
 - ALL TIMBER FRAMING TO COMPLY WITH BCA 3.4.3 AND AS1684
 - ALL WINDOW LOCATION DIMENSIONS TAKEN FROM EXTERNAL STUD FRAME WORK

DEVELOPMENT APPLICATION
 NOT FOR CONSTRUCTION


NOTE: THESE DRAWINGS ARE FOR DEVELOPMENT APPLICATION




PO BOX 147, LAUNCESTON, TASMANIA 7250 Ph: 0417541646
 DIMENSIONS ARE SUBJECT TO SITE MEASUREMENT & VERIFICATION DO NOT SCALE OFF THIS DRAWING
 ALL DESIGNS ARE COPYRIGHT AND REMAIN PROPERTY OF HONED ARCHITECTURE + DESIGN.

PROJECT NAME:
 RESIDENTIAL DEVELOPMENT
 25 DUKE STREET
 WEST LAUNCESTON
 DRAWING TITLE:
 STRATA TITLE PLAN
 SHEET 1

DRAWN: MB
 CHECKED: MB
 SCALE: 1:200 @ A3
 DATE: NOVEMBER_2015
 PROJECT NO. 1508
 DRAWING NO. A-DA-10 A
 ARCHITECTS • INTERIORS • LANDSCAPE • PLANNING

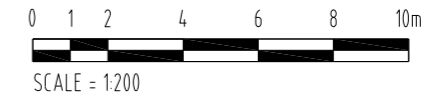

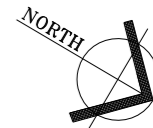

REVISION	DATE	DESCRIPTION	BY	CHECK
A	23/11/15	DEVELOPMENT APPLICATION	mb	mb

NOTE:
 - ALL WINDOW DIMENSIONS TO ALUMINIUM TO BE CONFIRMED ON SITE
 - ALL GLAZING TO COMPLY WITH BCA 3.6 AND AS1288 & AS2047
 - ALL WET AREAS TO COMPLY WITH BCA 3.8.1 AND AS3740
 - ALL TIMBER FRAMING TO COMPLY WITH BCA 3.4.3 AND AS1684
 - ALL WINDOW LOCATION DIMENSIONS TAKEN FROM EXTERNAL STUD FRAME WORK

DEVELOPMENT APPLICATION
 NOT FOR CONSTRUCTION

NOTE: THESE DRAWINGS ARE FOR DEVELOPMENT APPLICATION




PO BOX 147, LAUNCESTON, TASMANIA 7250 Ph: 0417541646
 DIMENSIONS ARE SUBJECT TO SITE MEASUREMENT & VERIFICATION DO NOT SCALE OFF THIS DRAWING
 ALL DESIGNS ARE COPYRIGHT AND REMAIN PROPERTY OF HONED ARCHITECTURE + DESIGN.

PROJECT NAME:
 RESIDENTIAL DEVELOPMENT
 25 DUKE STREET
 WEST LAUNCESTON

DRAWING TITLE:
 STRATA TITLE PLAN
 SHEET 2

DRAWN: MB
 CHECKED: MB
 SCALE: 1:200 @ A3
 DATE: NOVEMBER_2015
 PROJECT NO. 1508
 DRAWING NO. A-DA-11 A

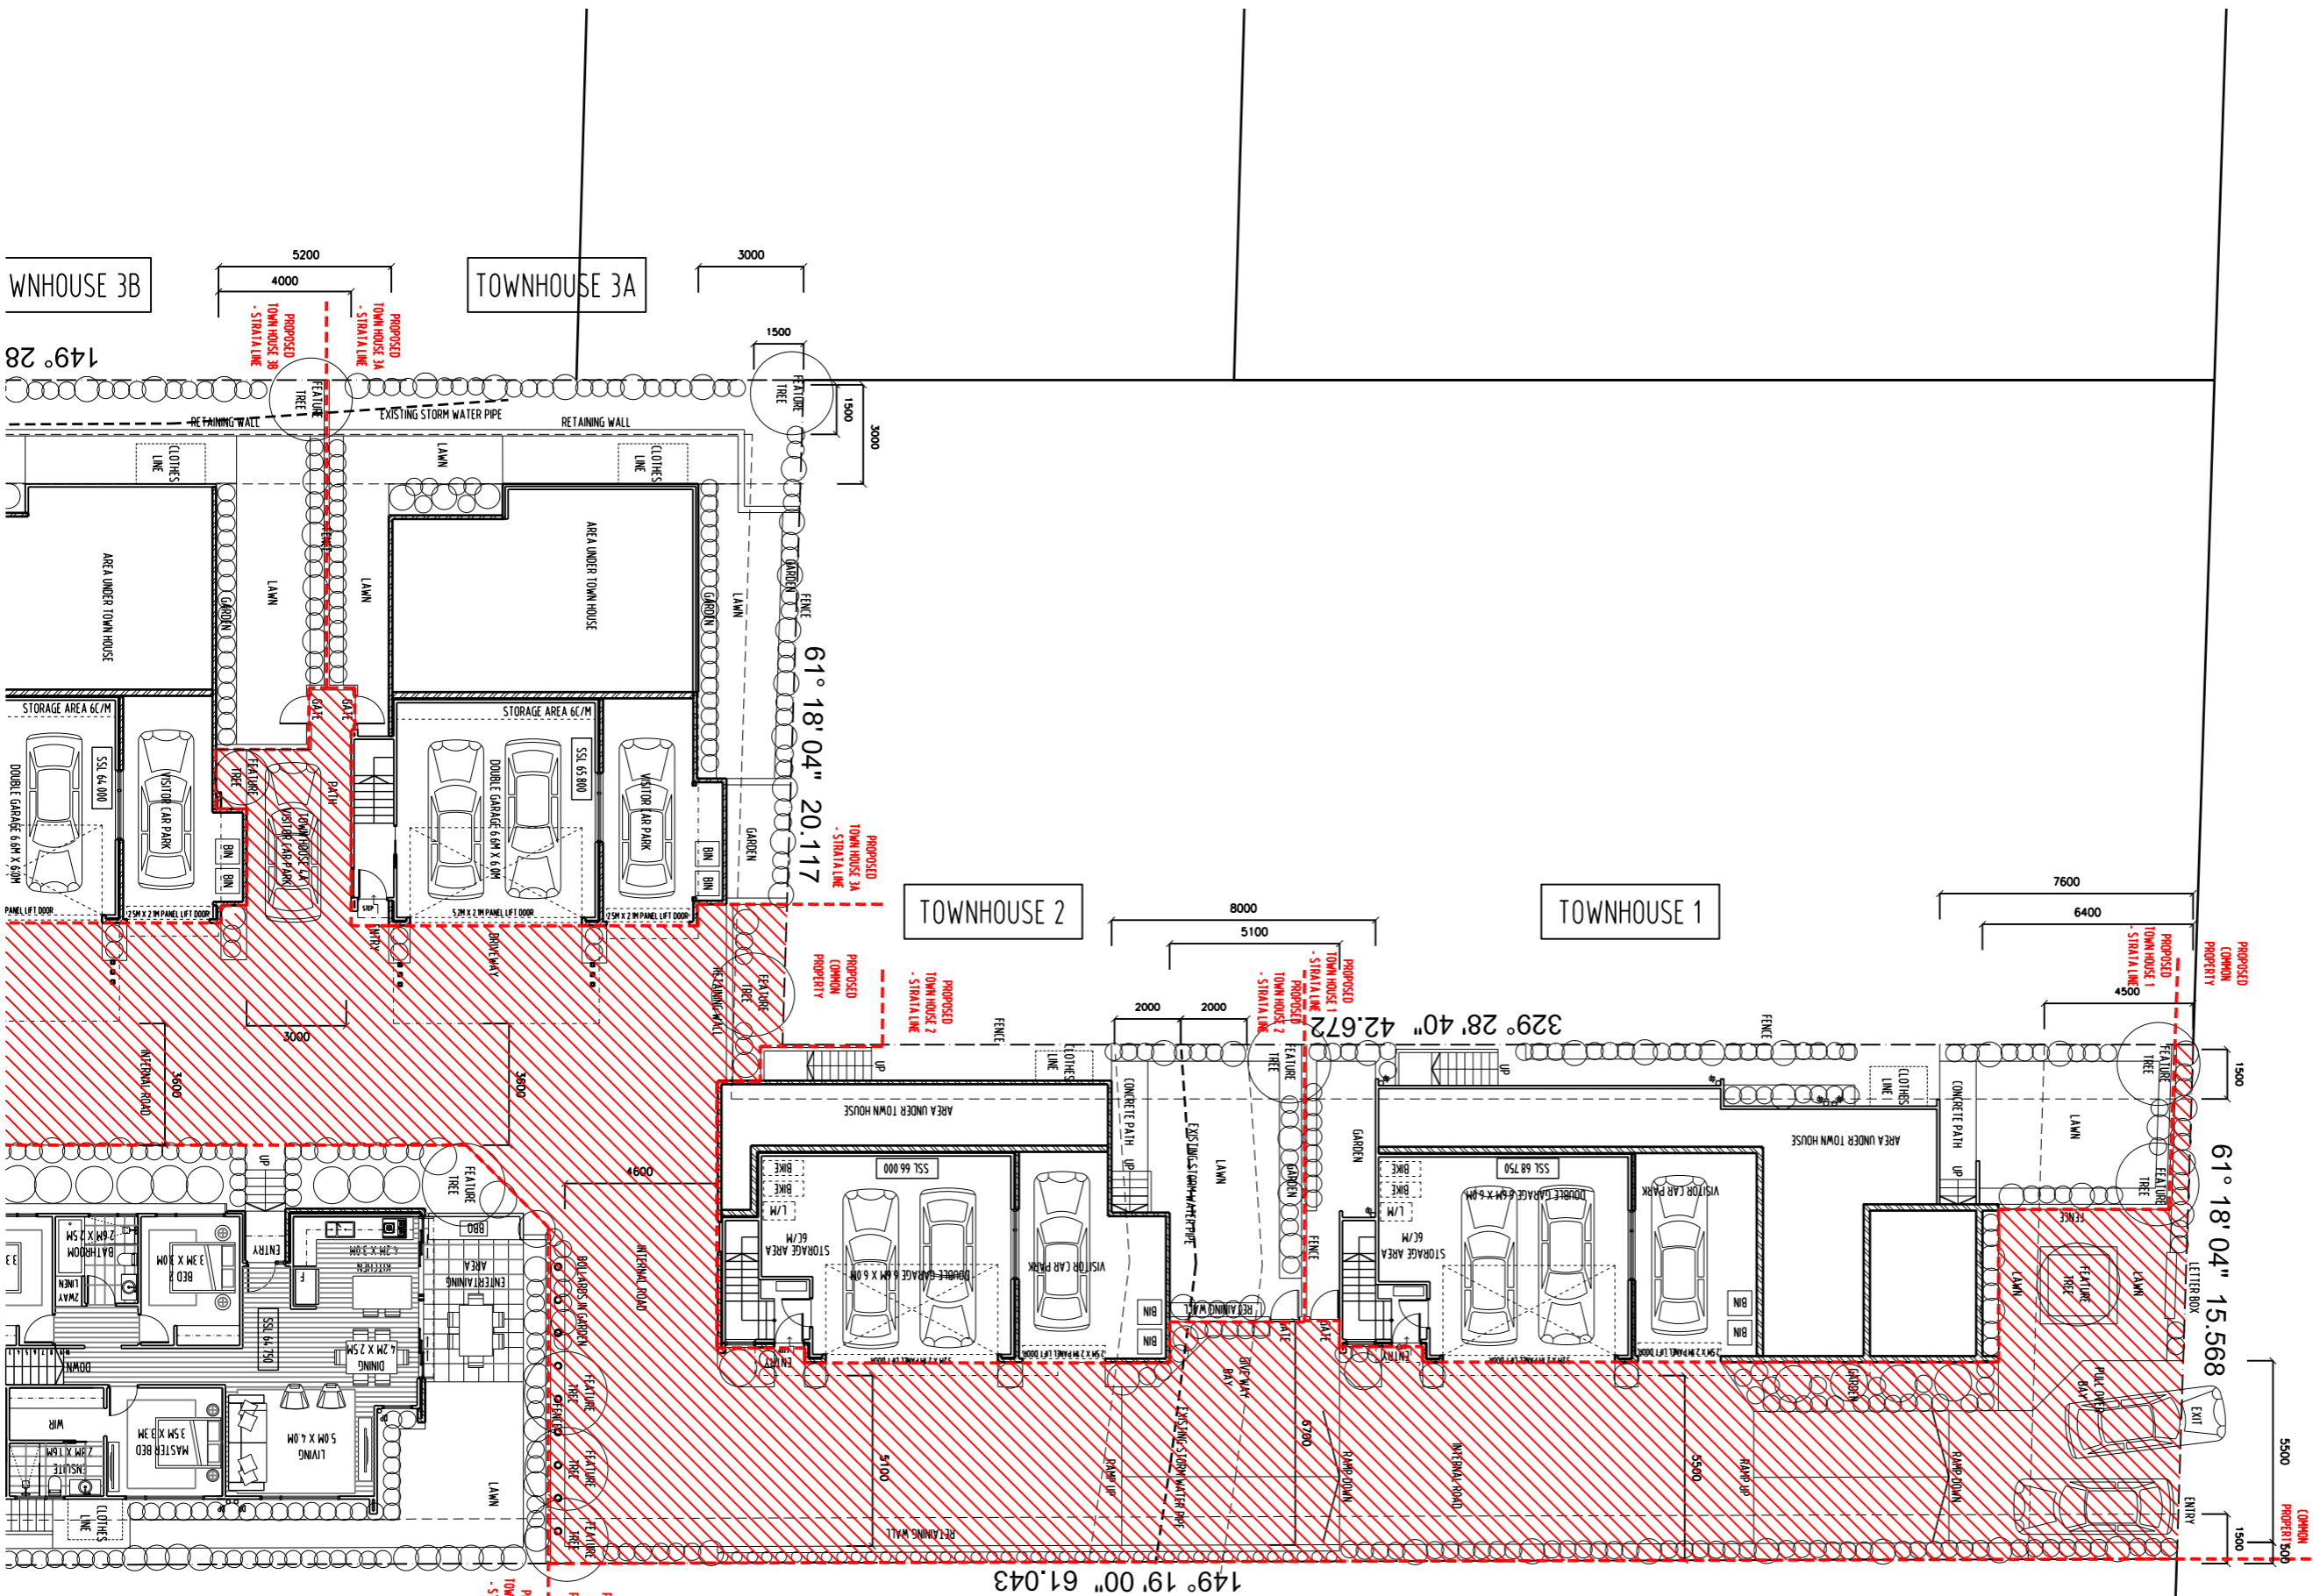

01 STRATA TITLE PLAN
 1:200

